



LEXINGTON HOMES  
Chicago, IL

Typical Townhome Streetscape  
**Riverwoods Reserve**  
Riverwoods, IL







Typical Front Elevation  
 Scale: 3/16" = 1'-0"



Typical Rear Elevation  
Scale: 3/16" = 1'-0"

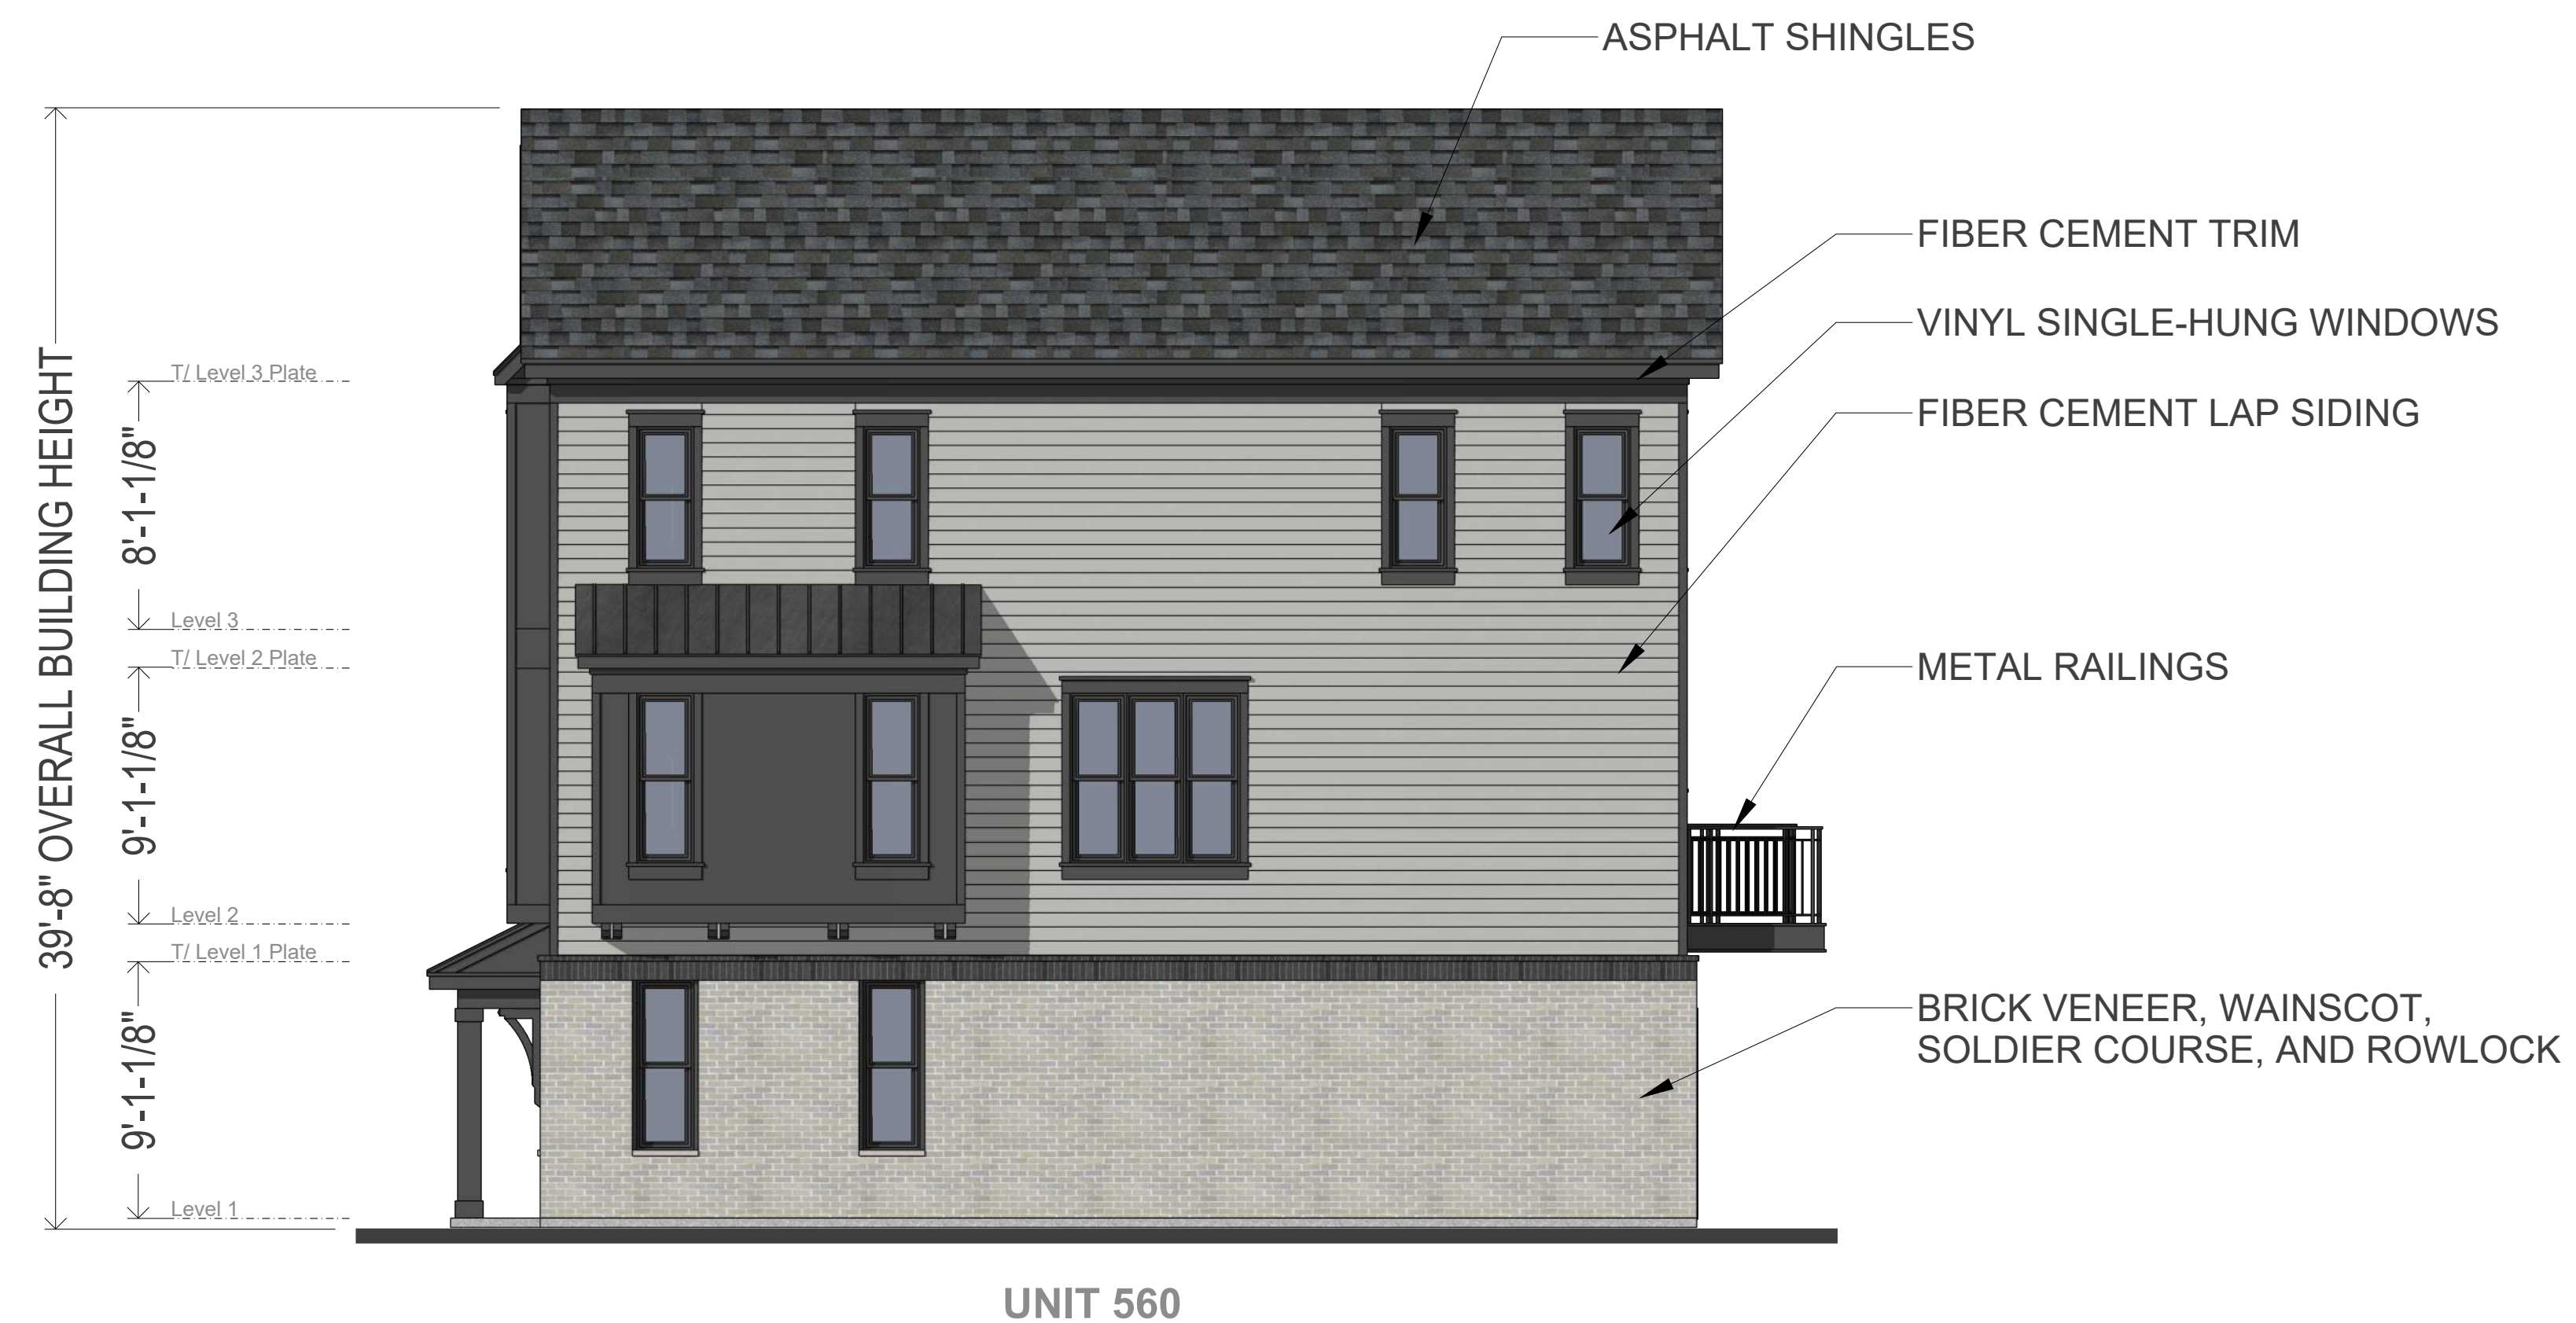

Typical Side Elevation  
Scale: 3/16" = 1'-0"

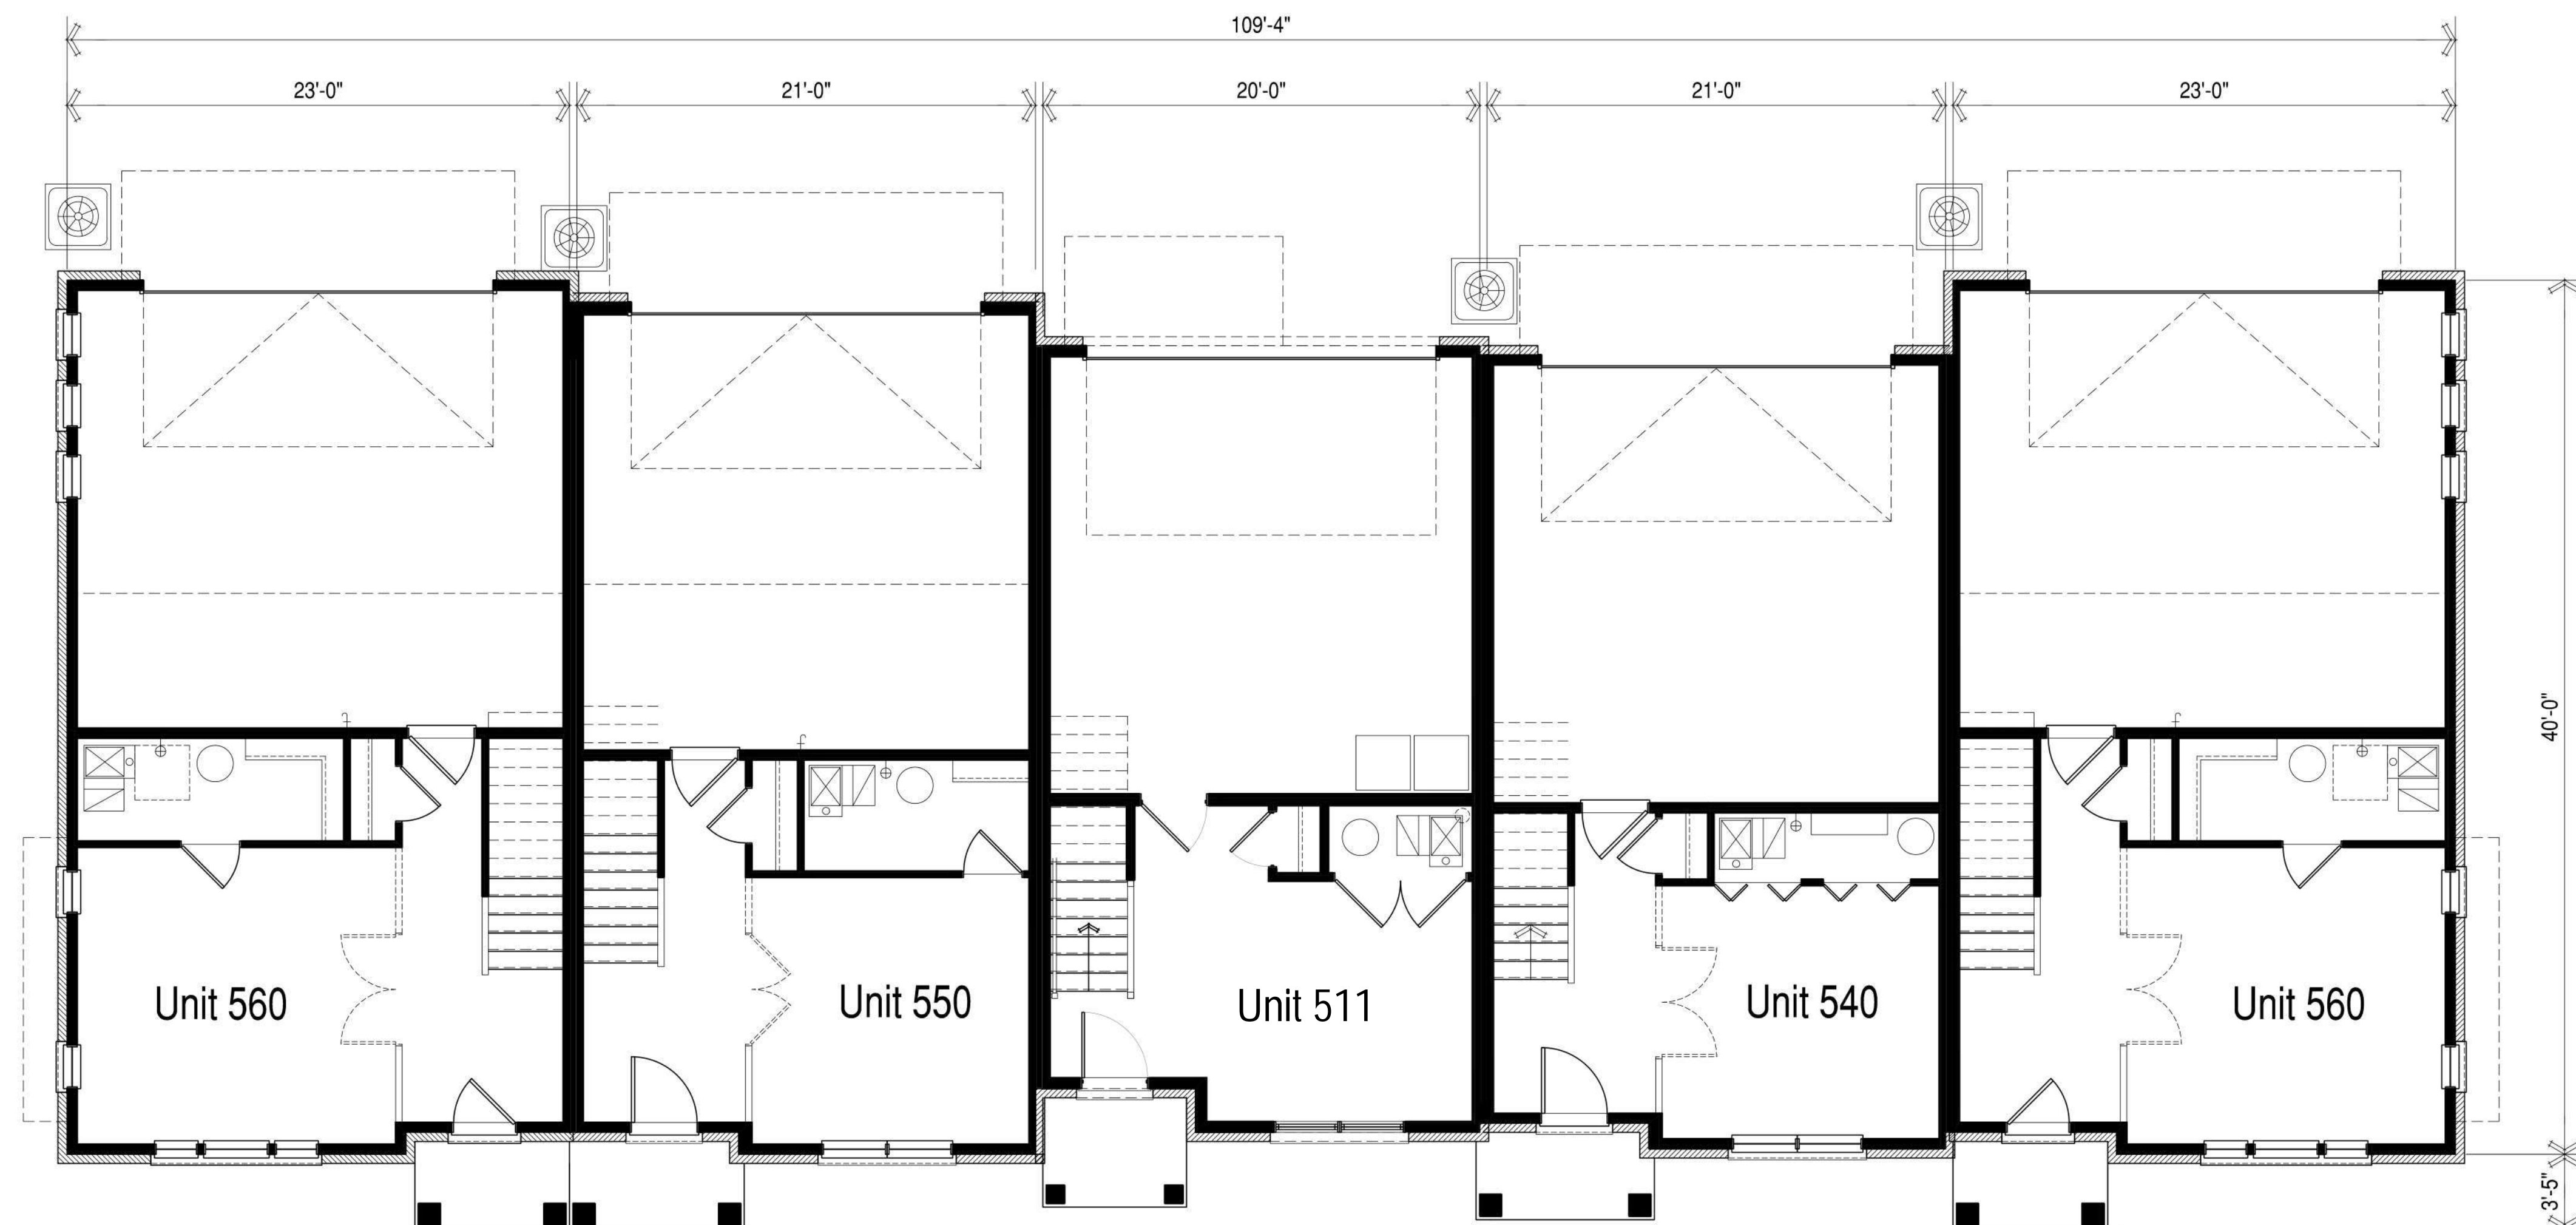

**Lower Floor Plan**

SCALE: 3/16" = 1'-0"




**Main Floor Plan**

SCALE: 3/16" = 1'-0"



**Upper Floor Plan**  
SCALE: 3/16" = 1'-0"

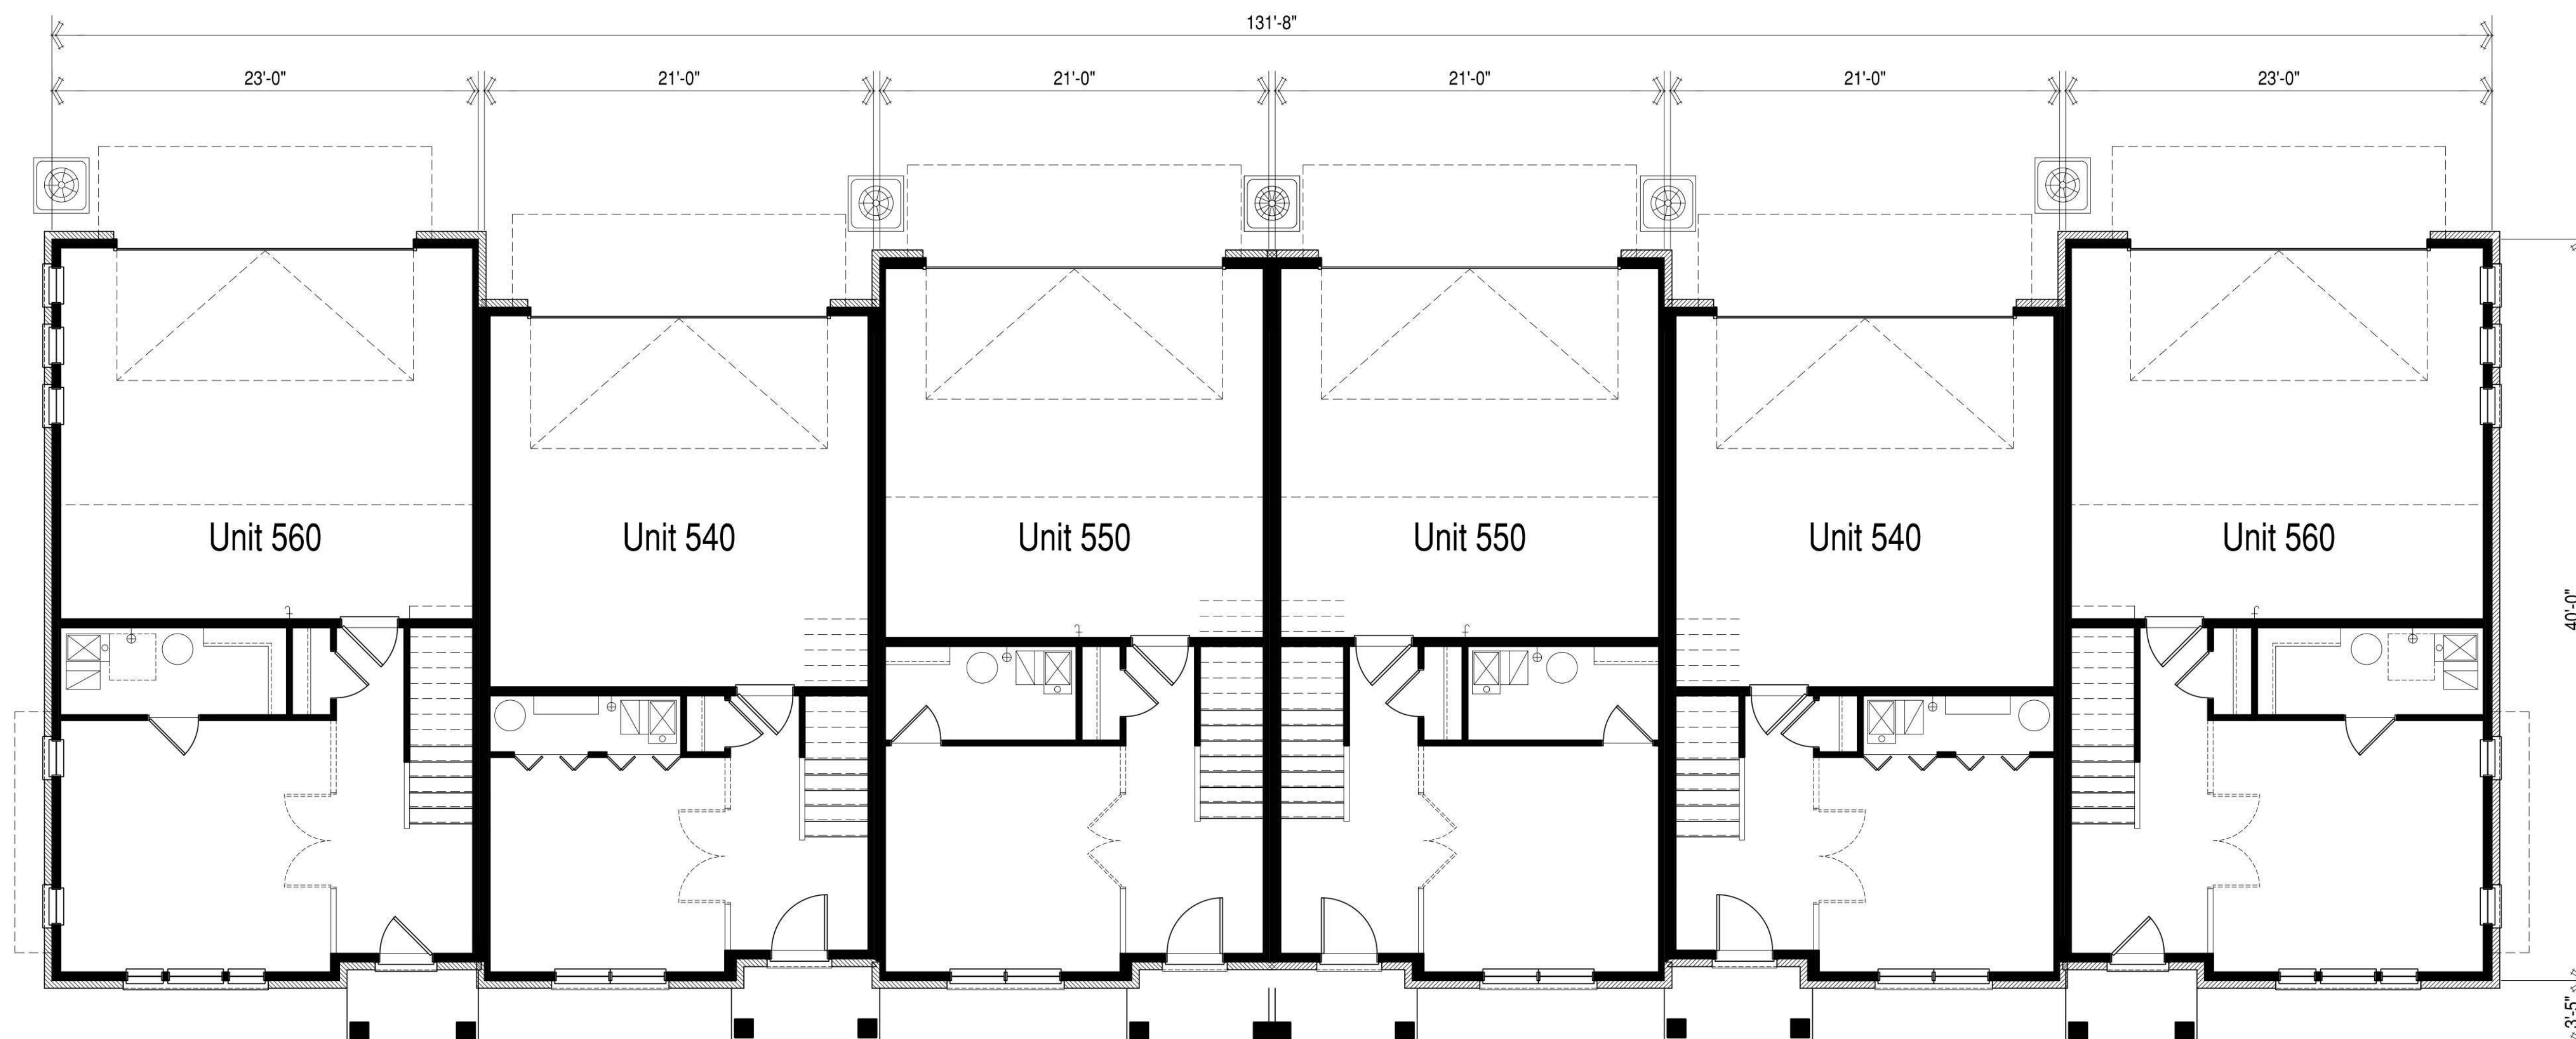

**Lower Floor Plan**

SCALE: 3/16" = 1'-0"



**Main Floor Plan**


SCALE: 3/16" = 1'-0"

**LEXINGTON HOMES**  
Chicago, IL

6-Unit Building  
**Riverwoods Reserve**  
Riverwoods, IL





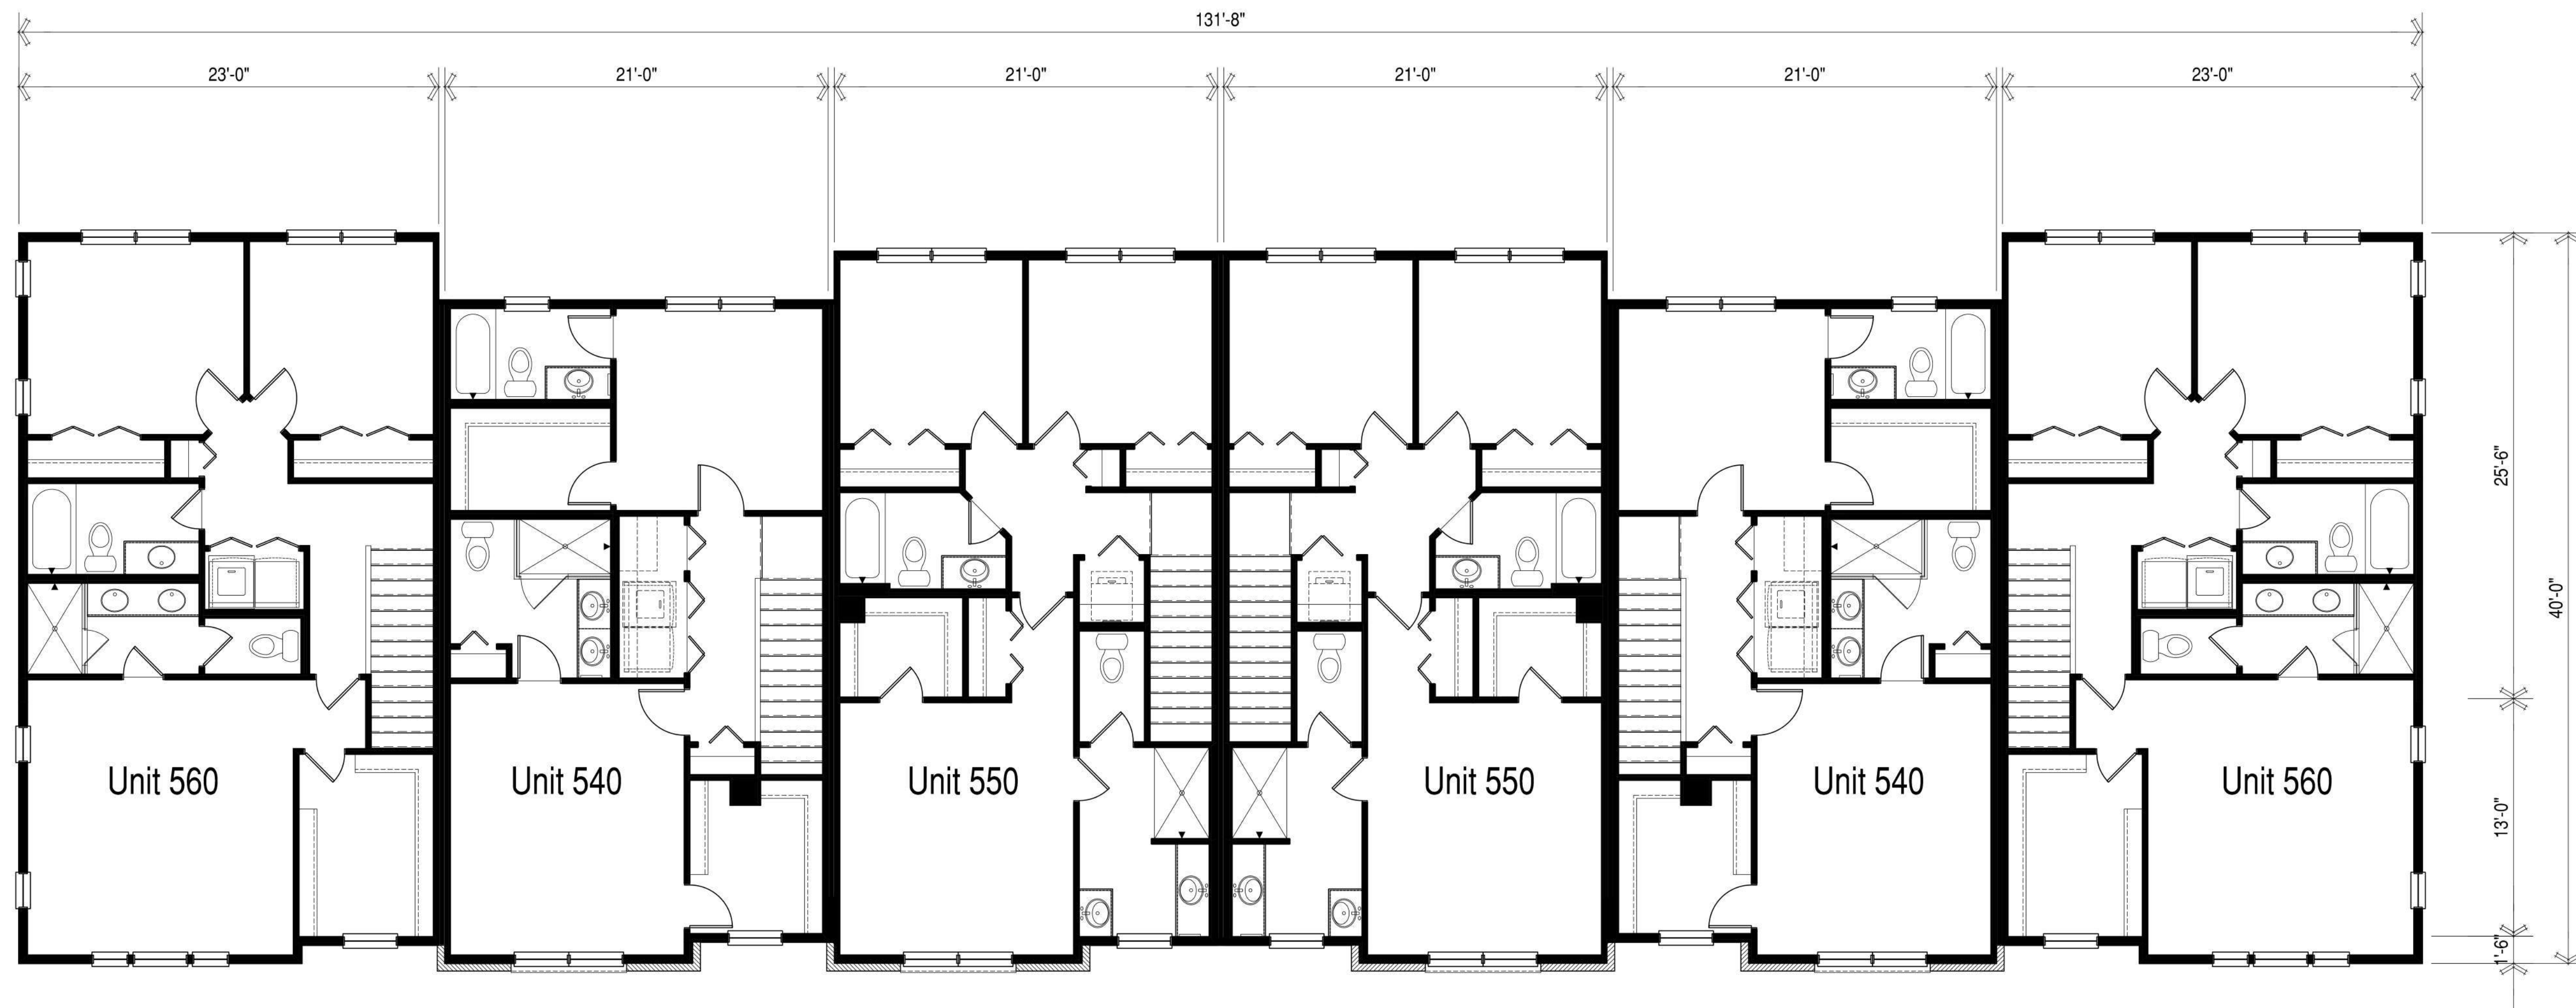

**Upper Floor Plan**  
SCALE: 3/16" = 1'-0"



**Lower Floor Plan**  
SCALE: 3/16" = 1'-0"

**LEXINGTON HOMES**  
 Chicago, IL

7-Unit Building  
**Riverwoods Reserve**  
 Riverwoods, IL





**Main Floor Plan**  
SCALE: 3/16" = 1'-0"

**LEXINGTON HOMES**  
 Chicago, IL

7-Unit Building  
**Riverwoods Reserve**  
 Riverwoods, IL



The drawings presented are illustrative of character and design intent only, and are subject to change based upon final design considerations (i.e. applicable codes, structural, and MEP design requirements, unit plan / floor plan changes, etc.) © 2022 BSB Design, Inc.

August 08, 2022 | MS210431.00




**Upper Floor Plan**  
SCALE: 3/16" = 1'-0"

**LEXINGTON HOMES**  
 Chicago, IL


7-Unit Building  
**Riverwoods Reserve**  
 Riverwoods, IL



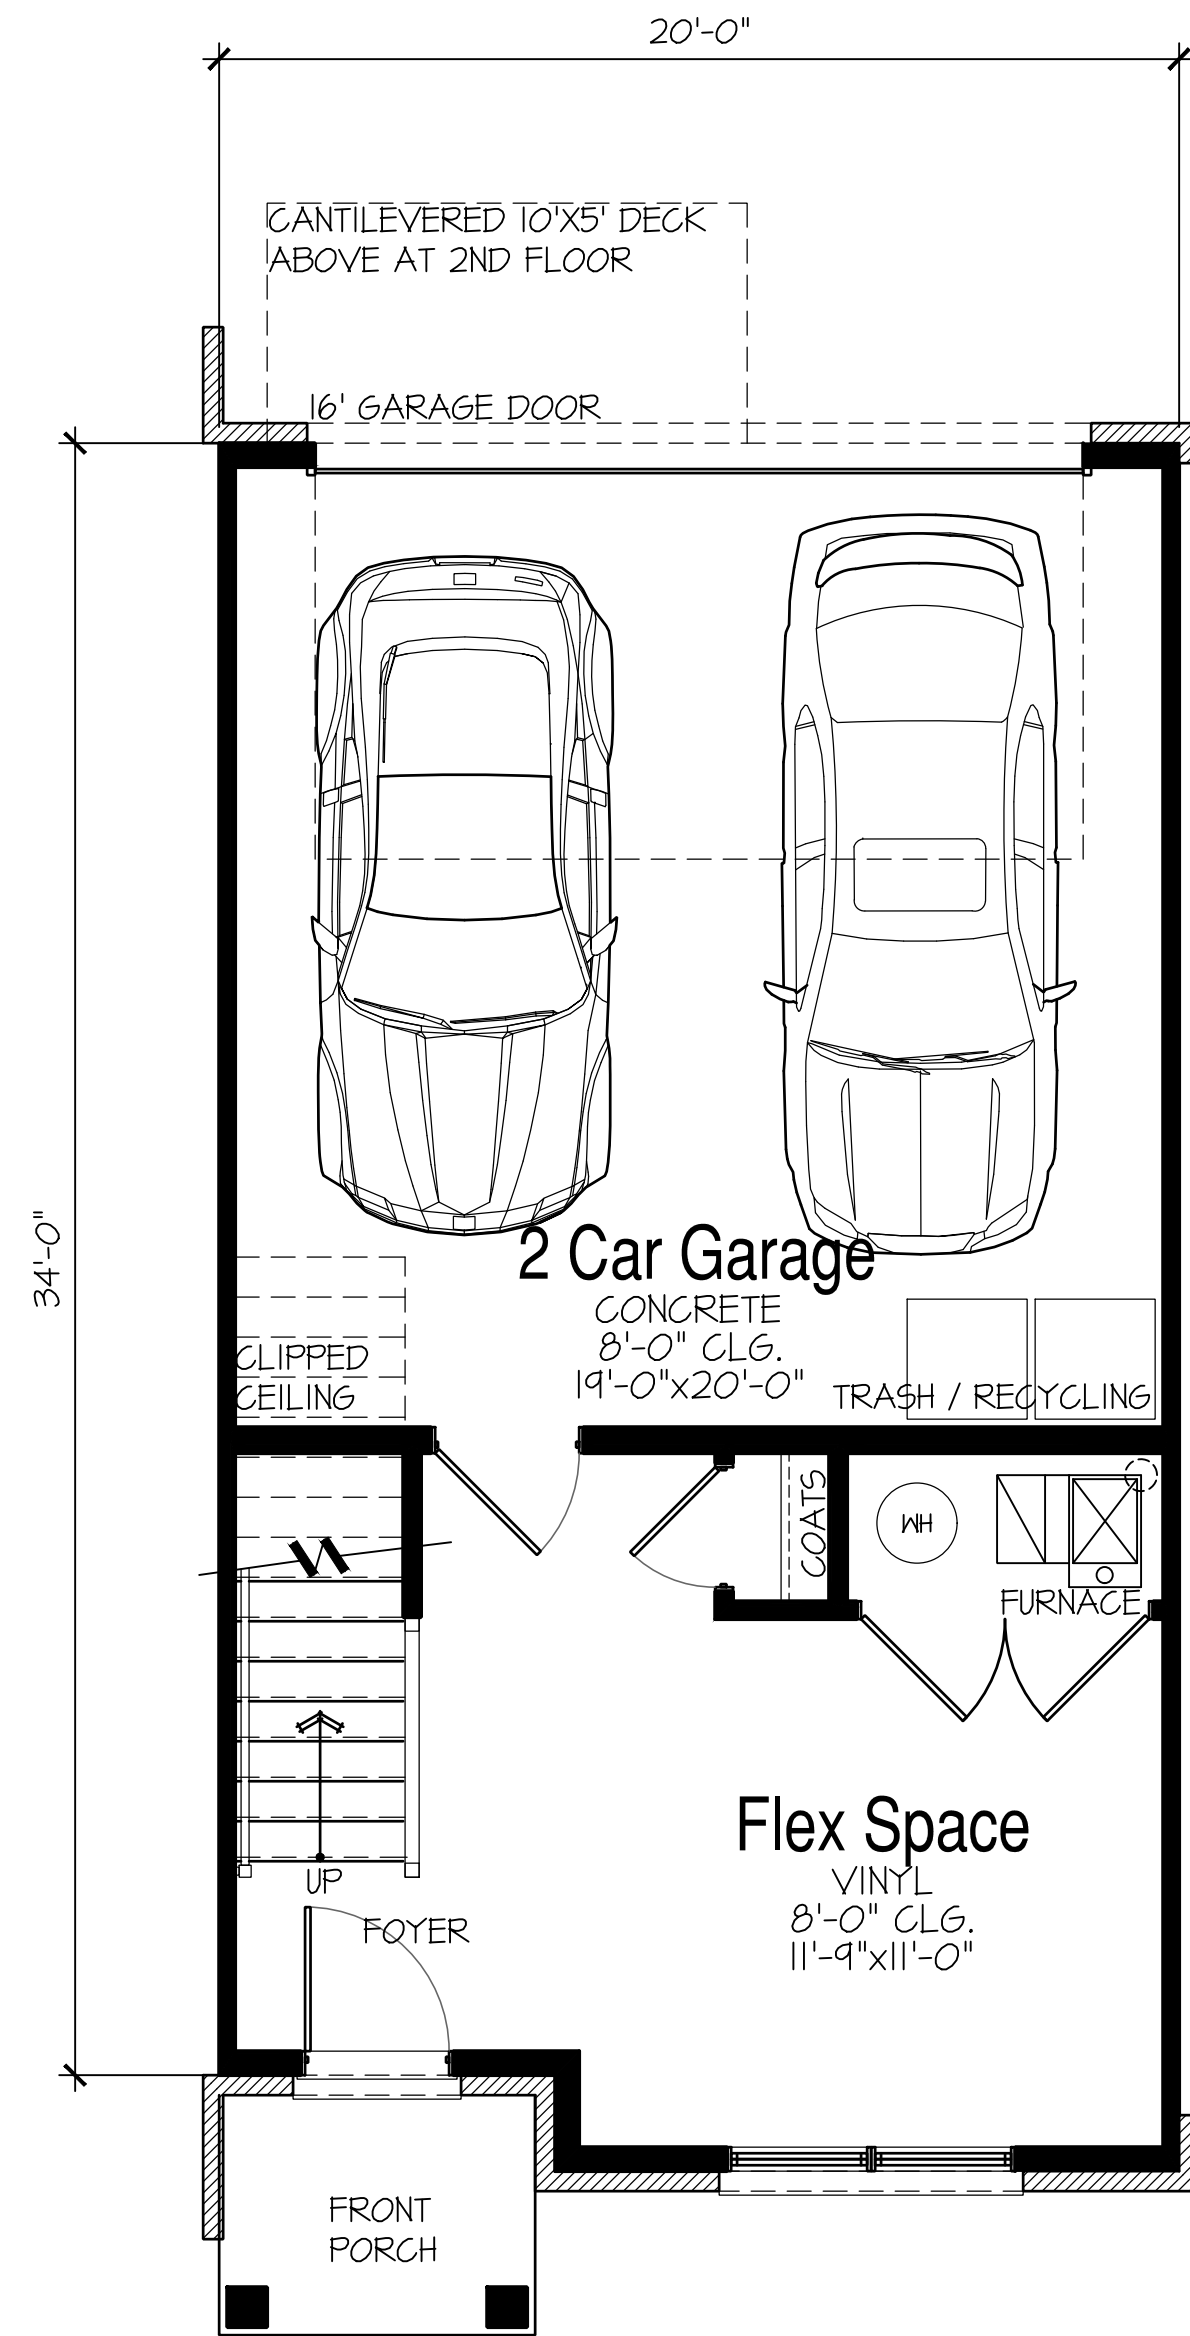


294 SF + Garage 411 SF  
**Lower Floor Plan**

SCALE: 1/4" = 1'-0"

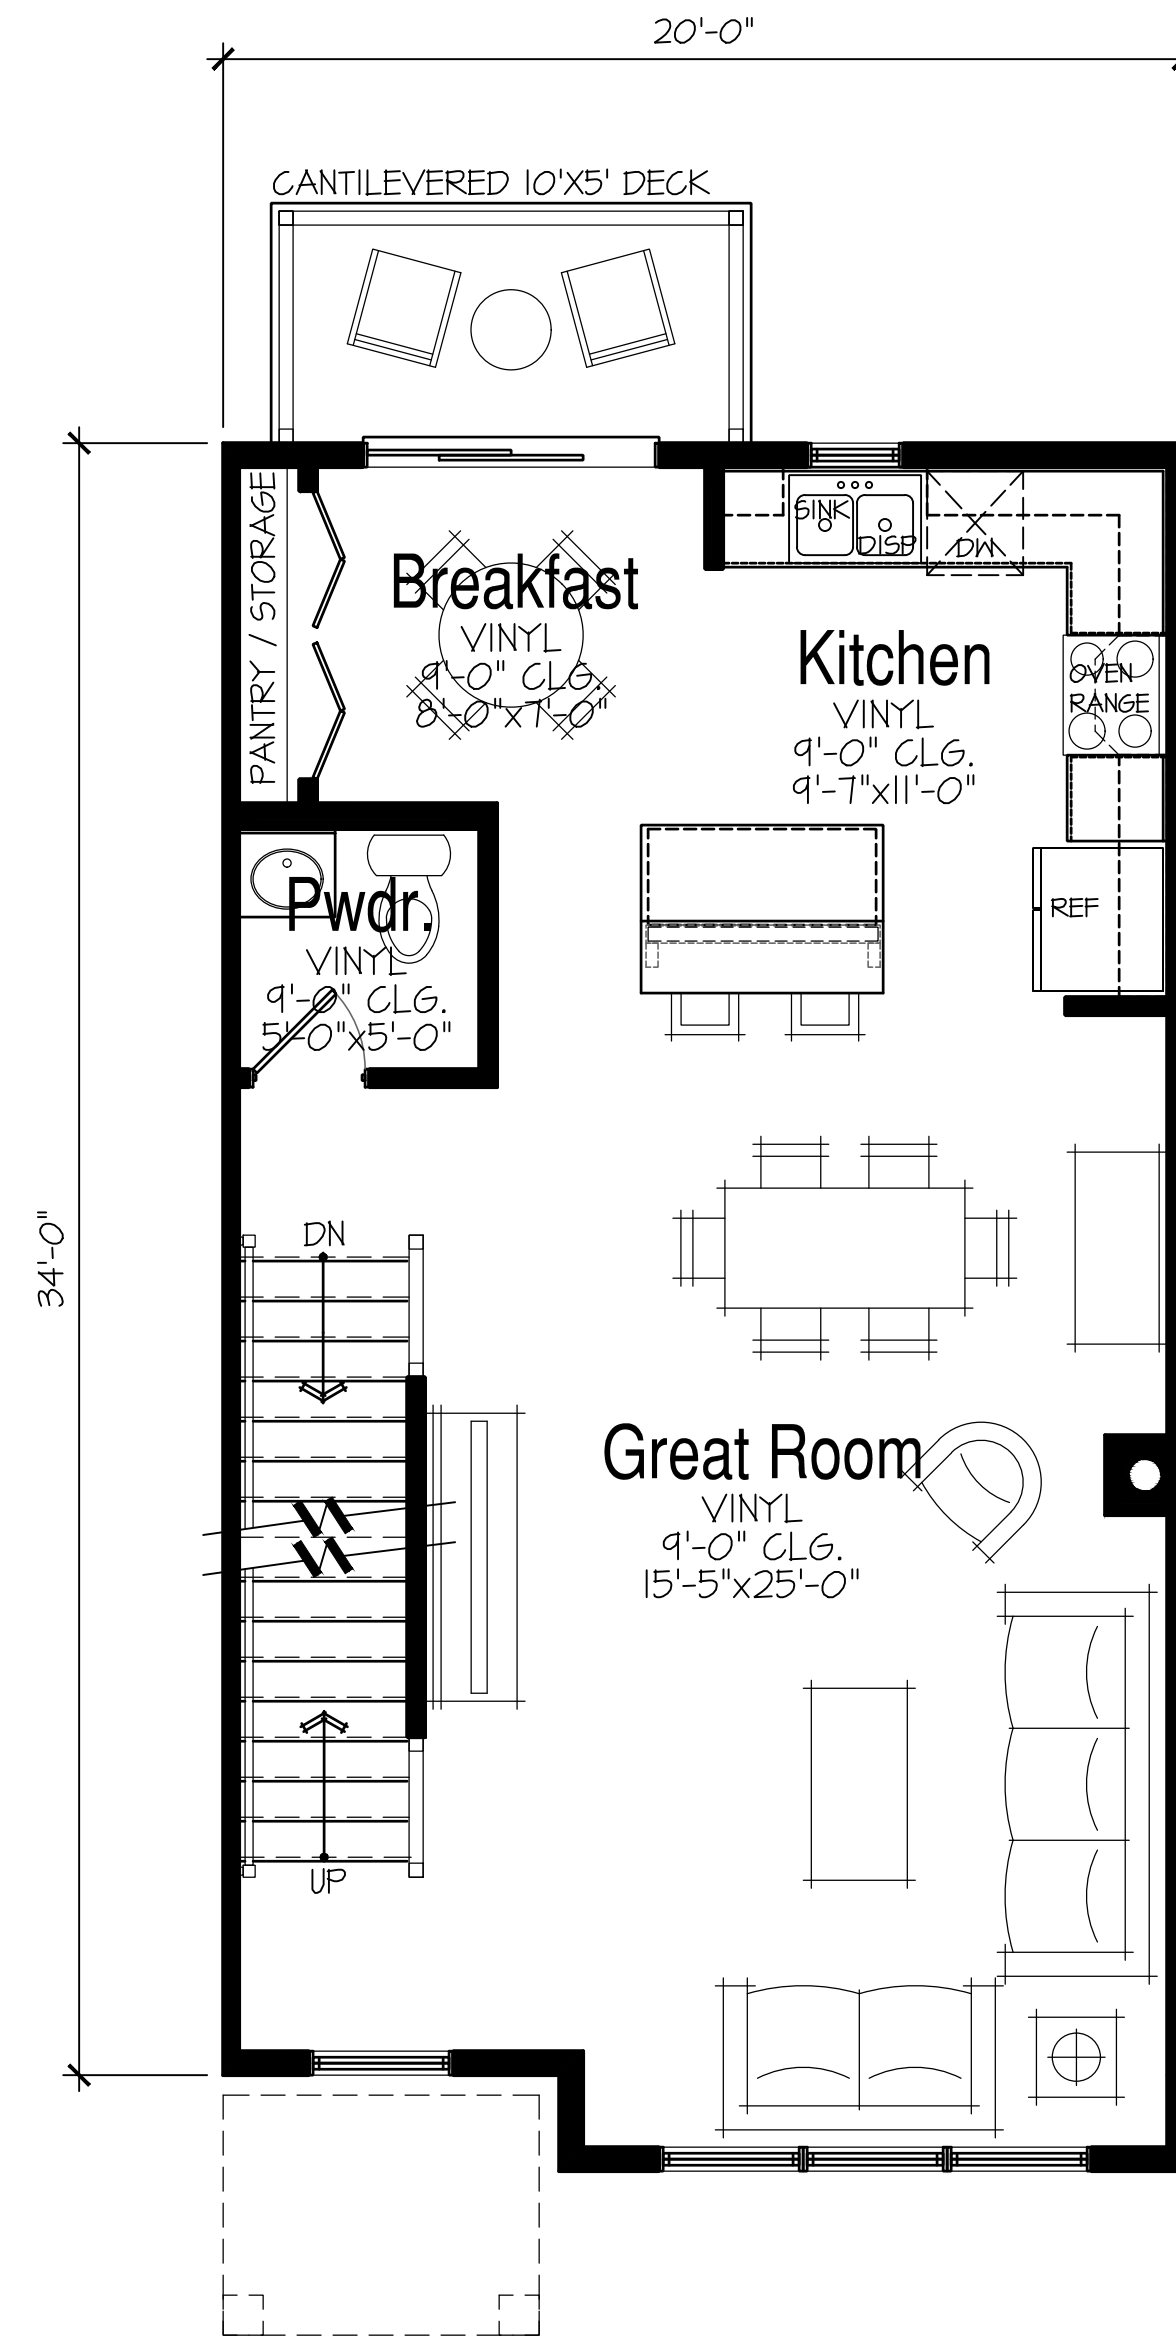


705 SF  
**Main Floor Plan**

SCALE: 1/4" = 1'-0"

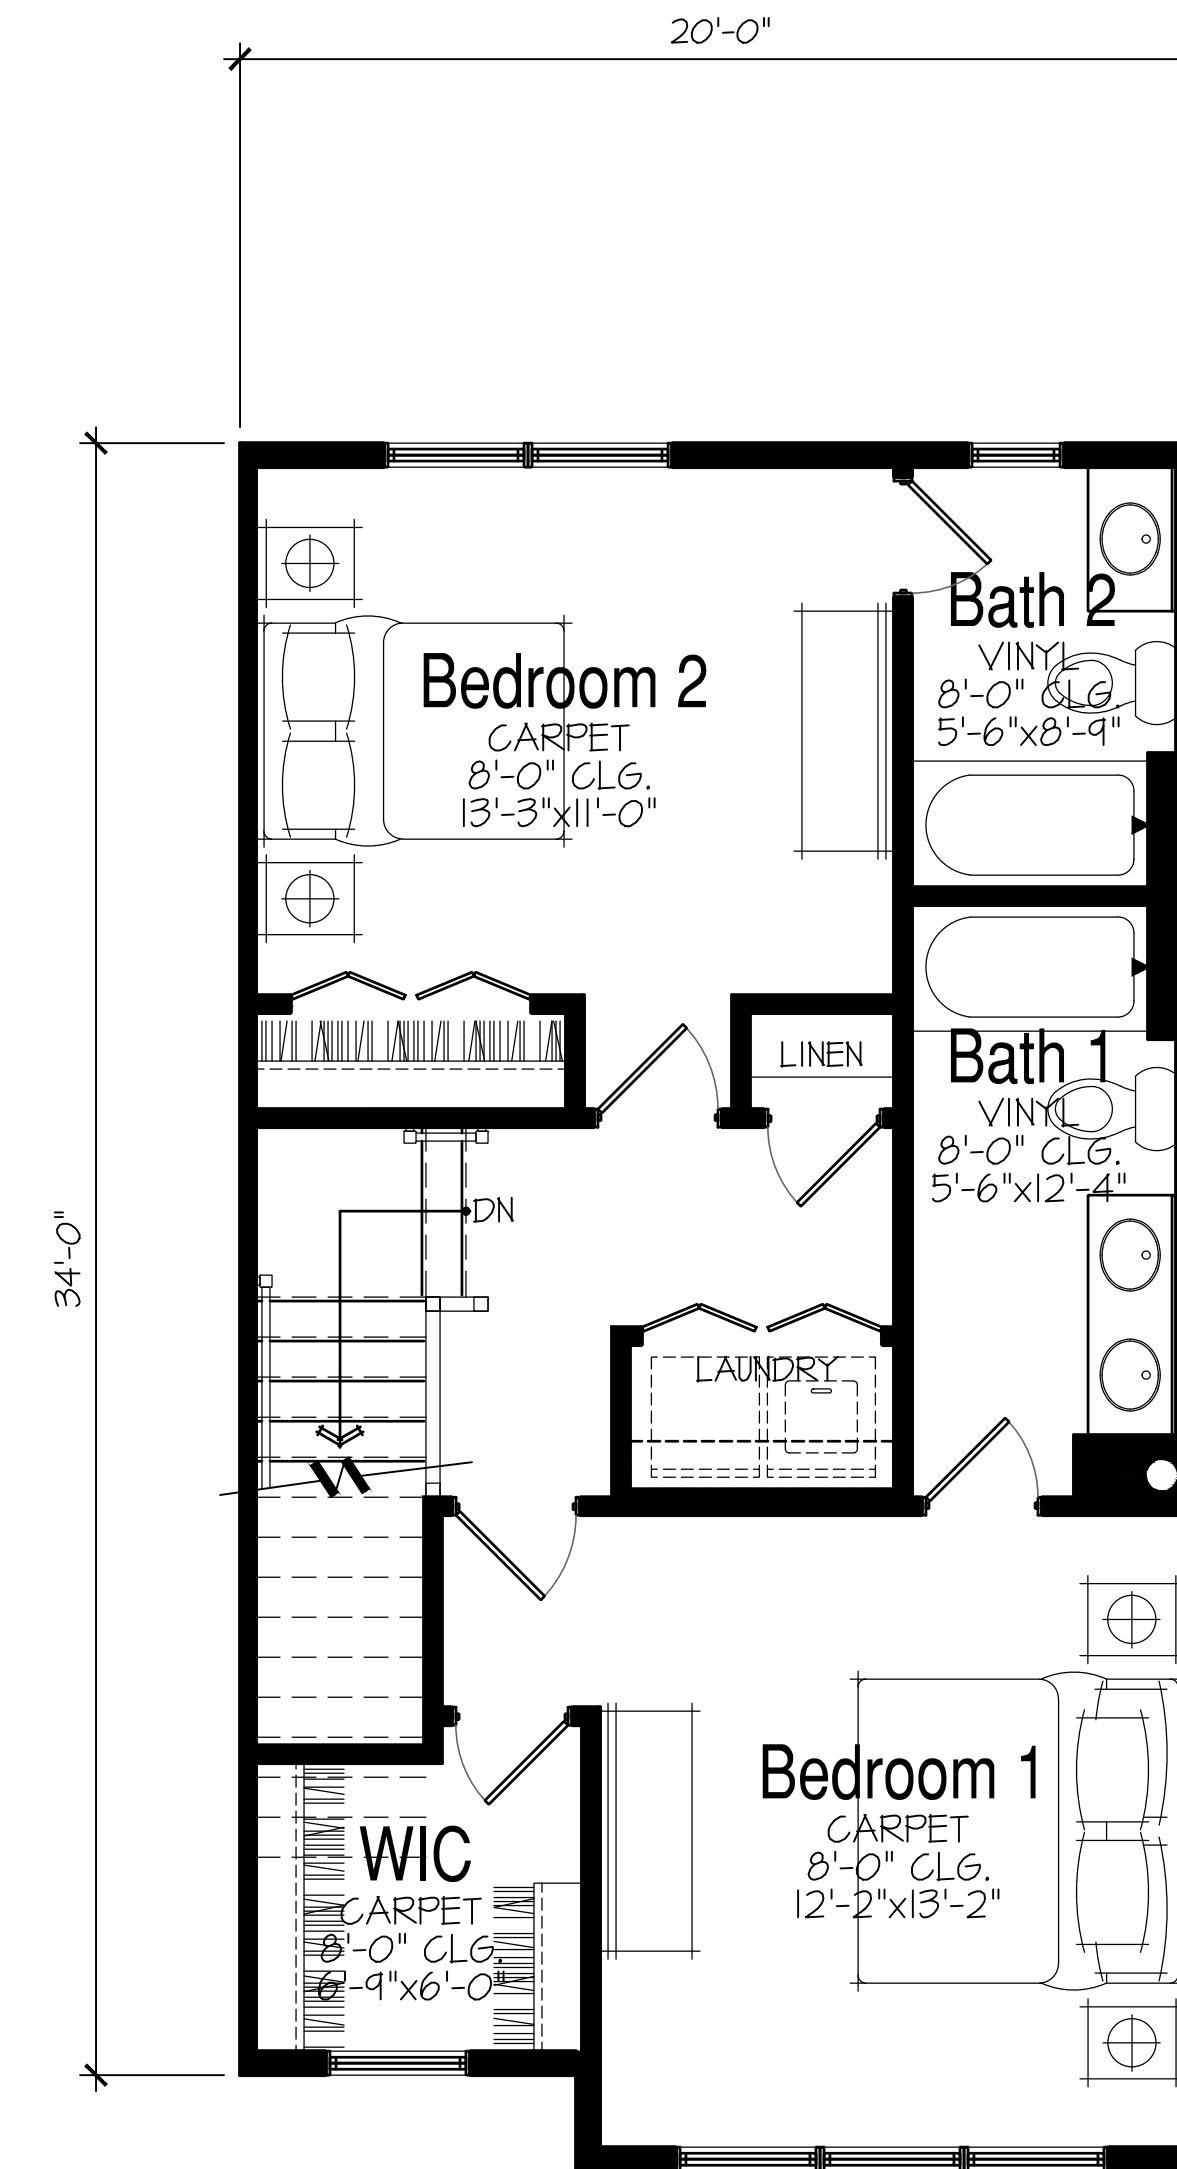


653 SF  
**Upper Floor Plan**


SCALE: 1/4" = 1'-0"

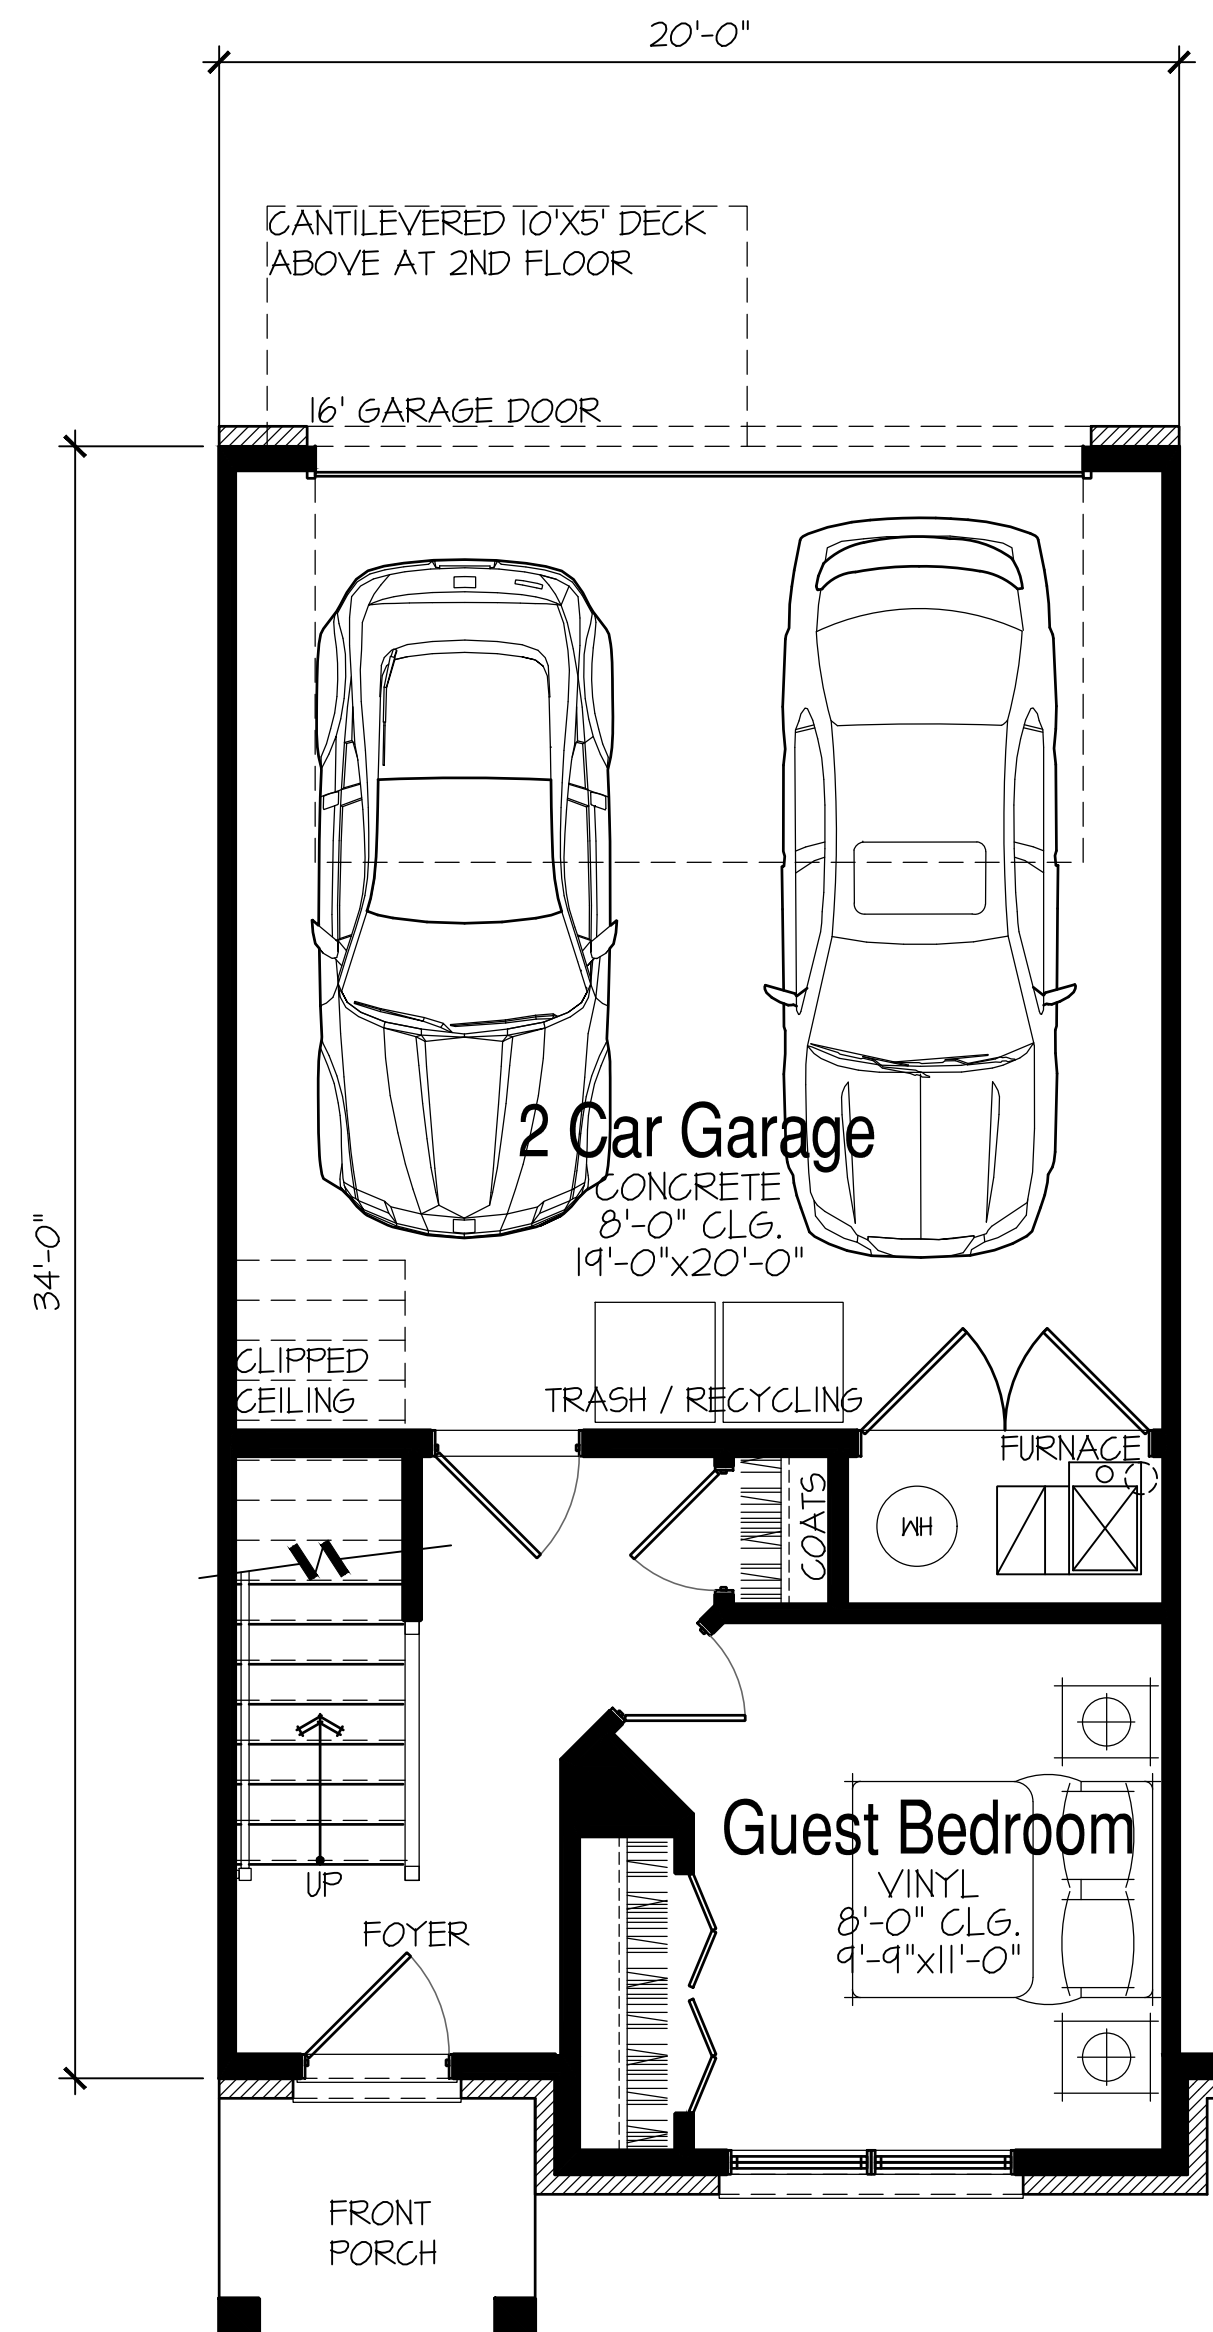


**Guest Bedroom Option**  
294 SF + Garage 411 SF  
**Opt. Lower Floor Plan**  
SCALE: 1/4" = 1'-0"

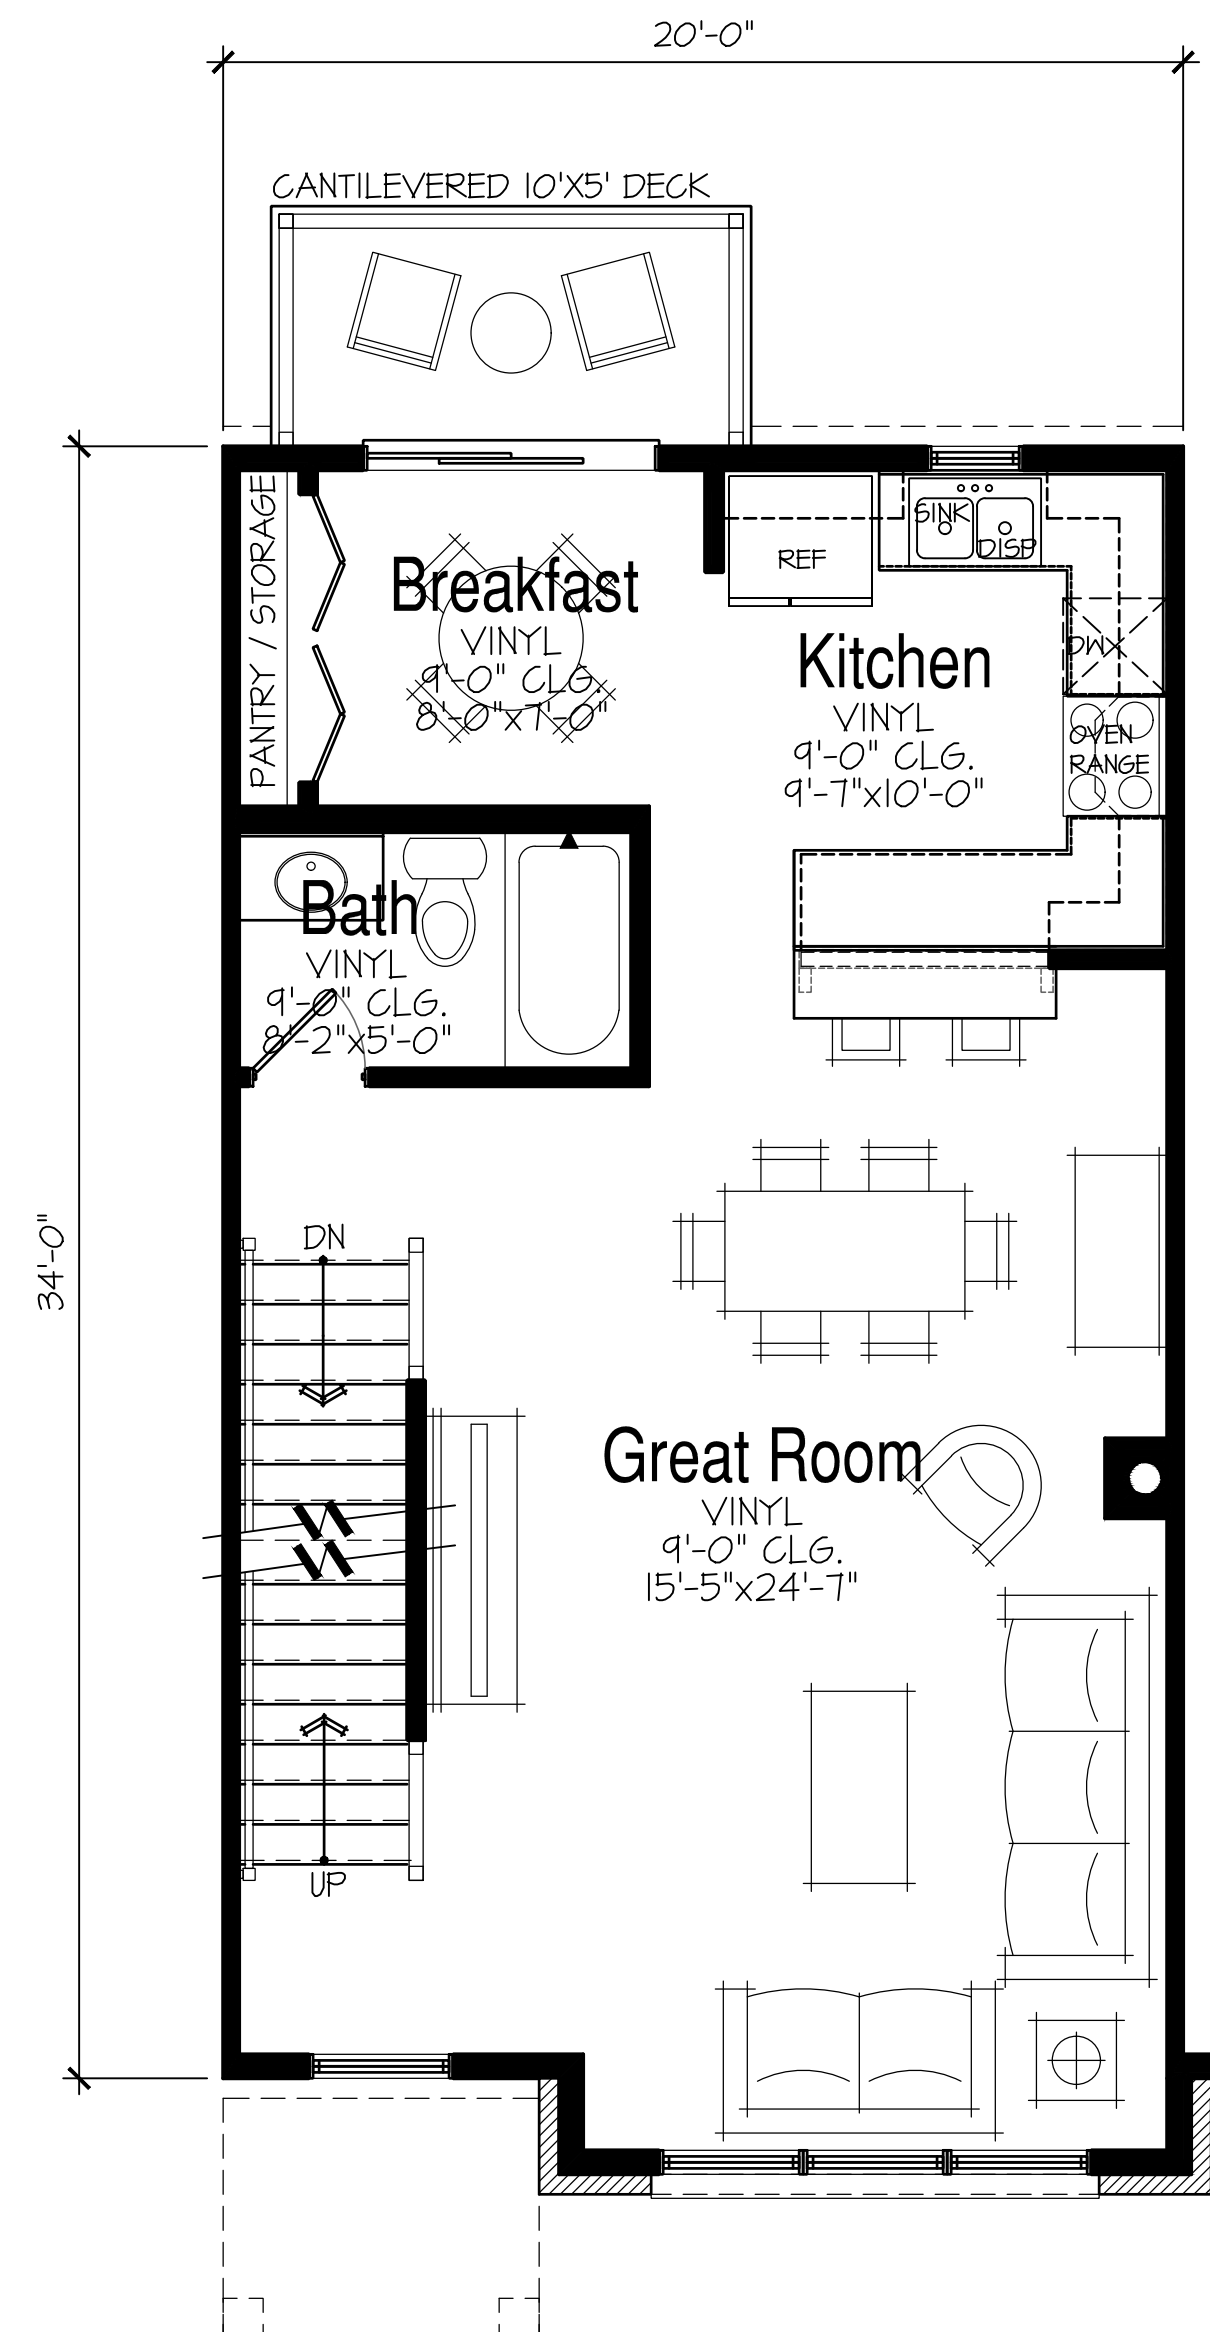


**Full Bath Option**  
705 SF  
**Opt. Main Floor Plan**  
SCALE: 1/4" = 1'-0"

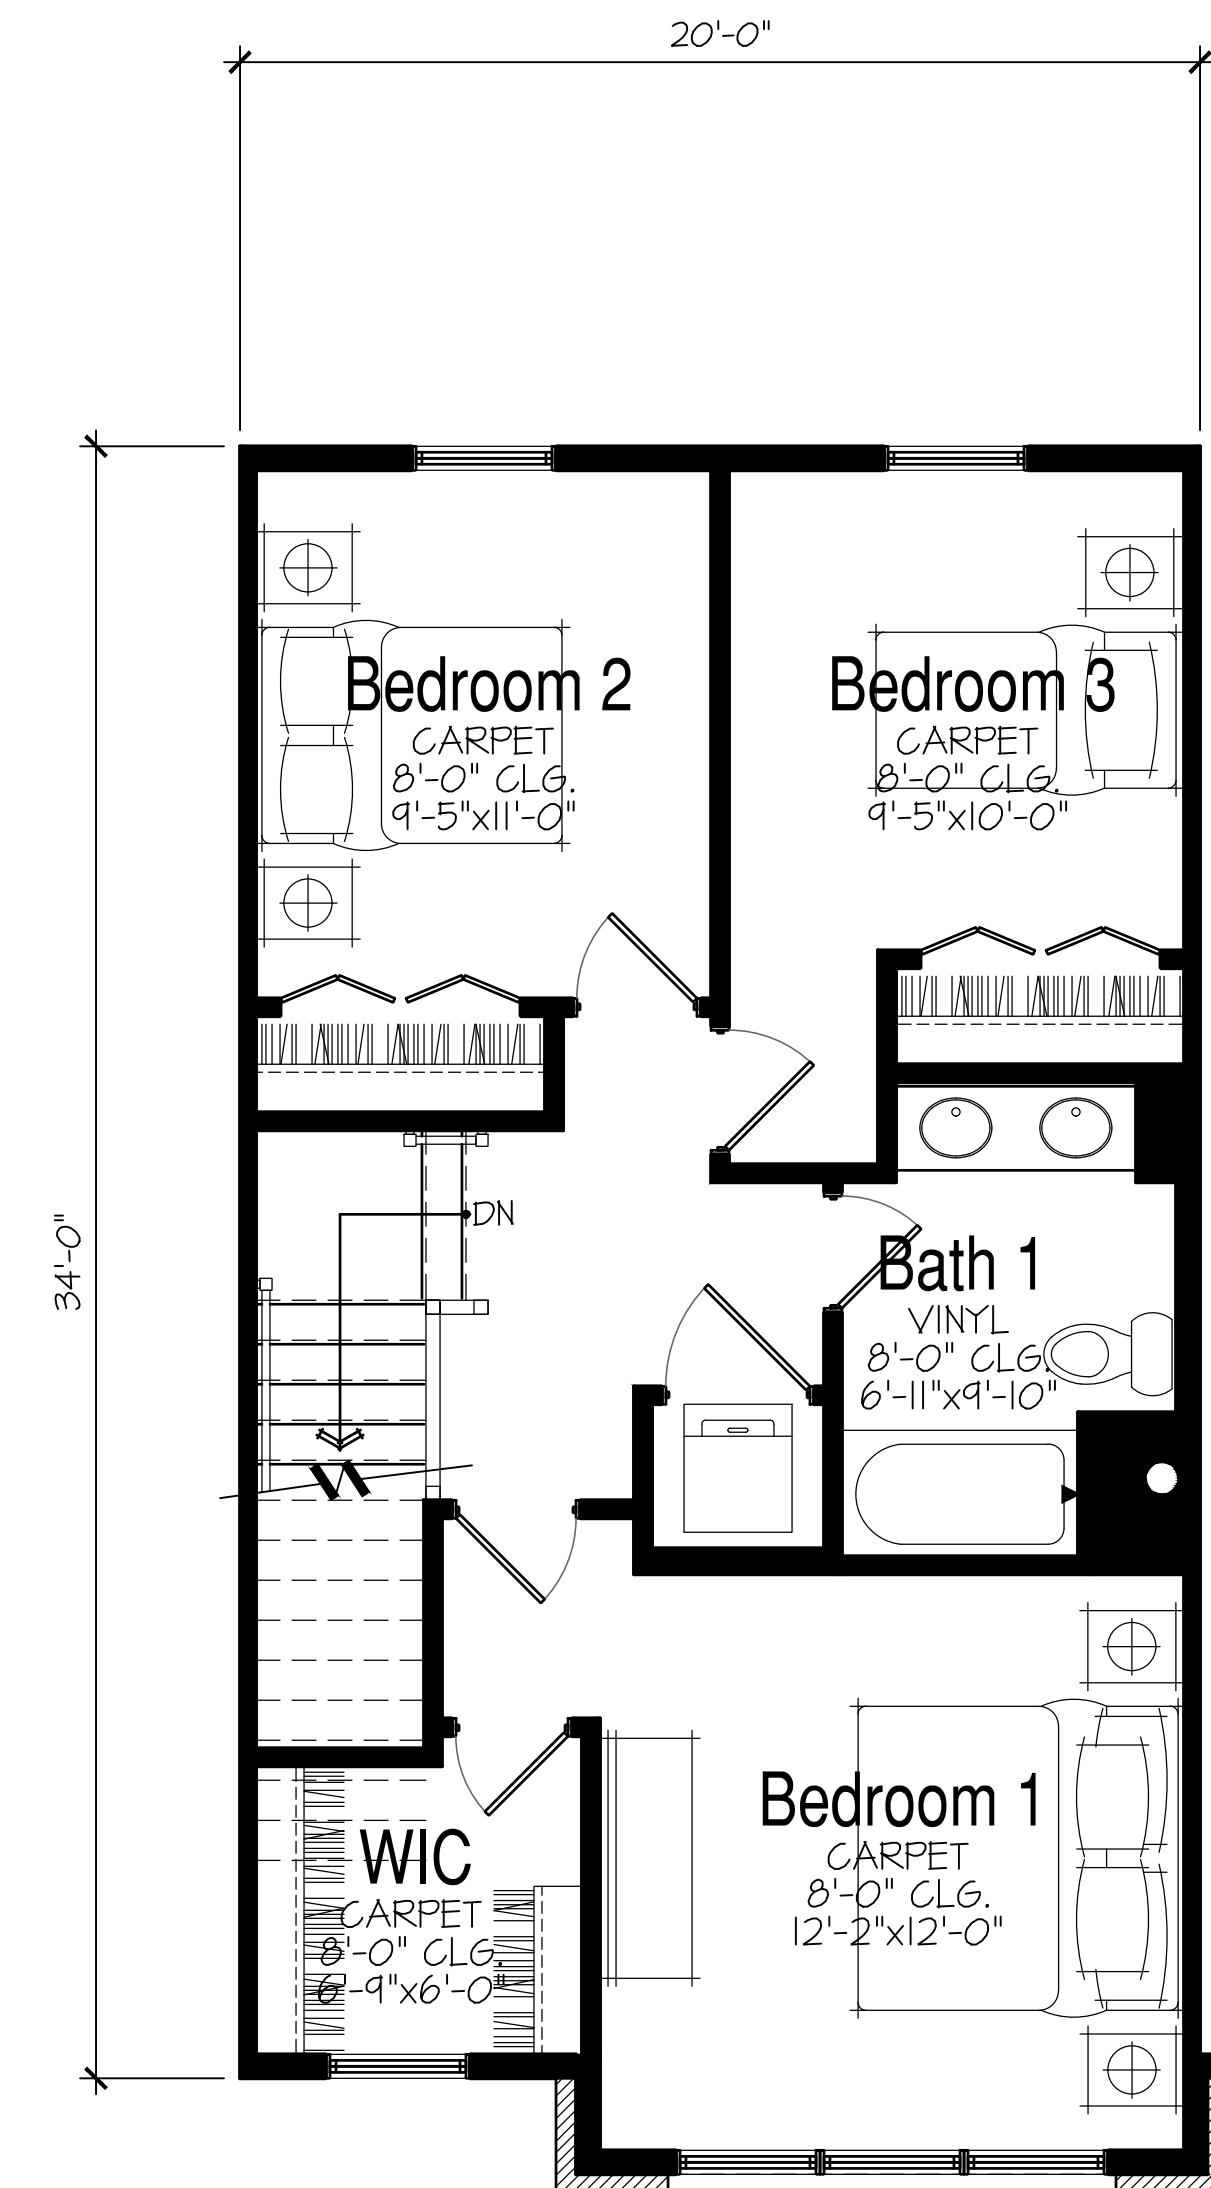


**3 Bedroom Option**  
653 SF  
**Opt. Upper Floor Plan**  
SCALE: 1/4" = 1'-0"

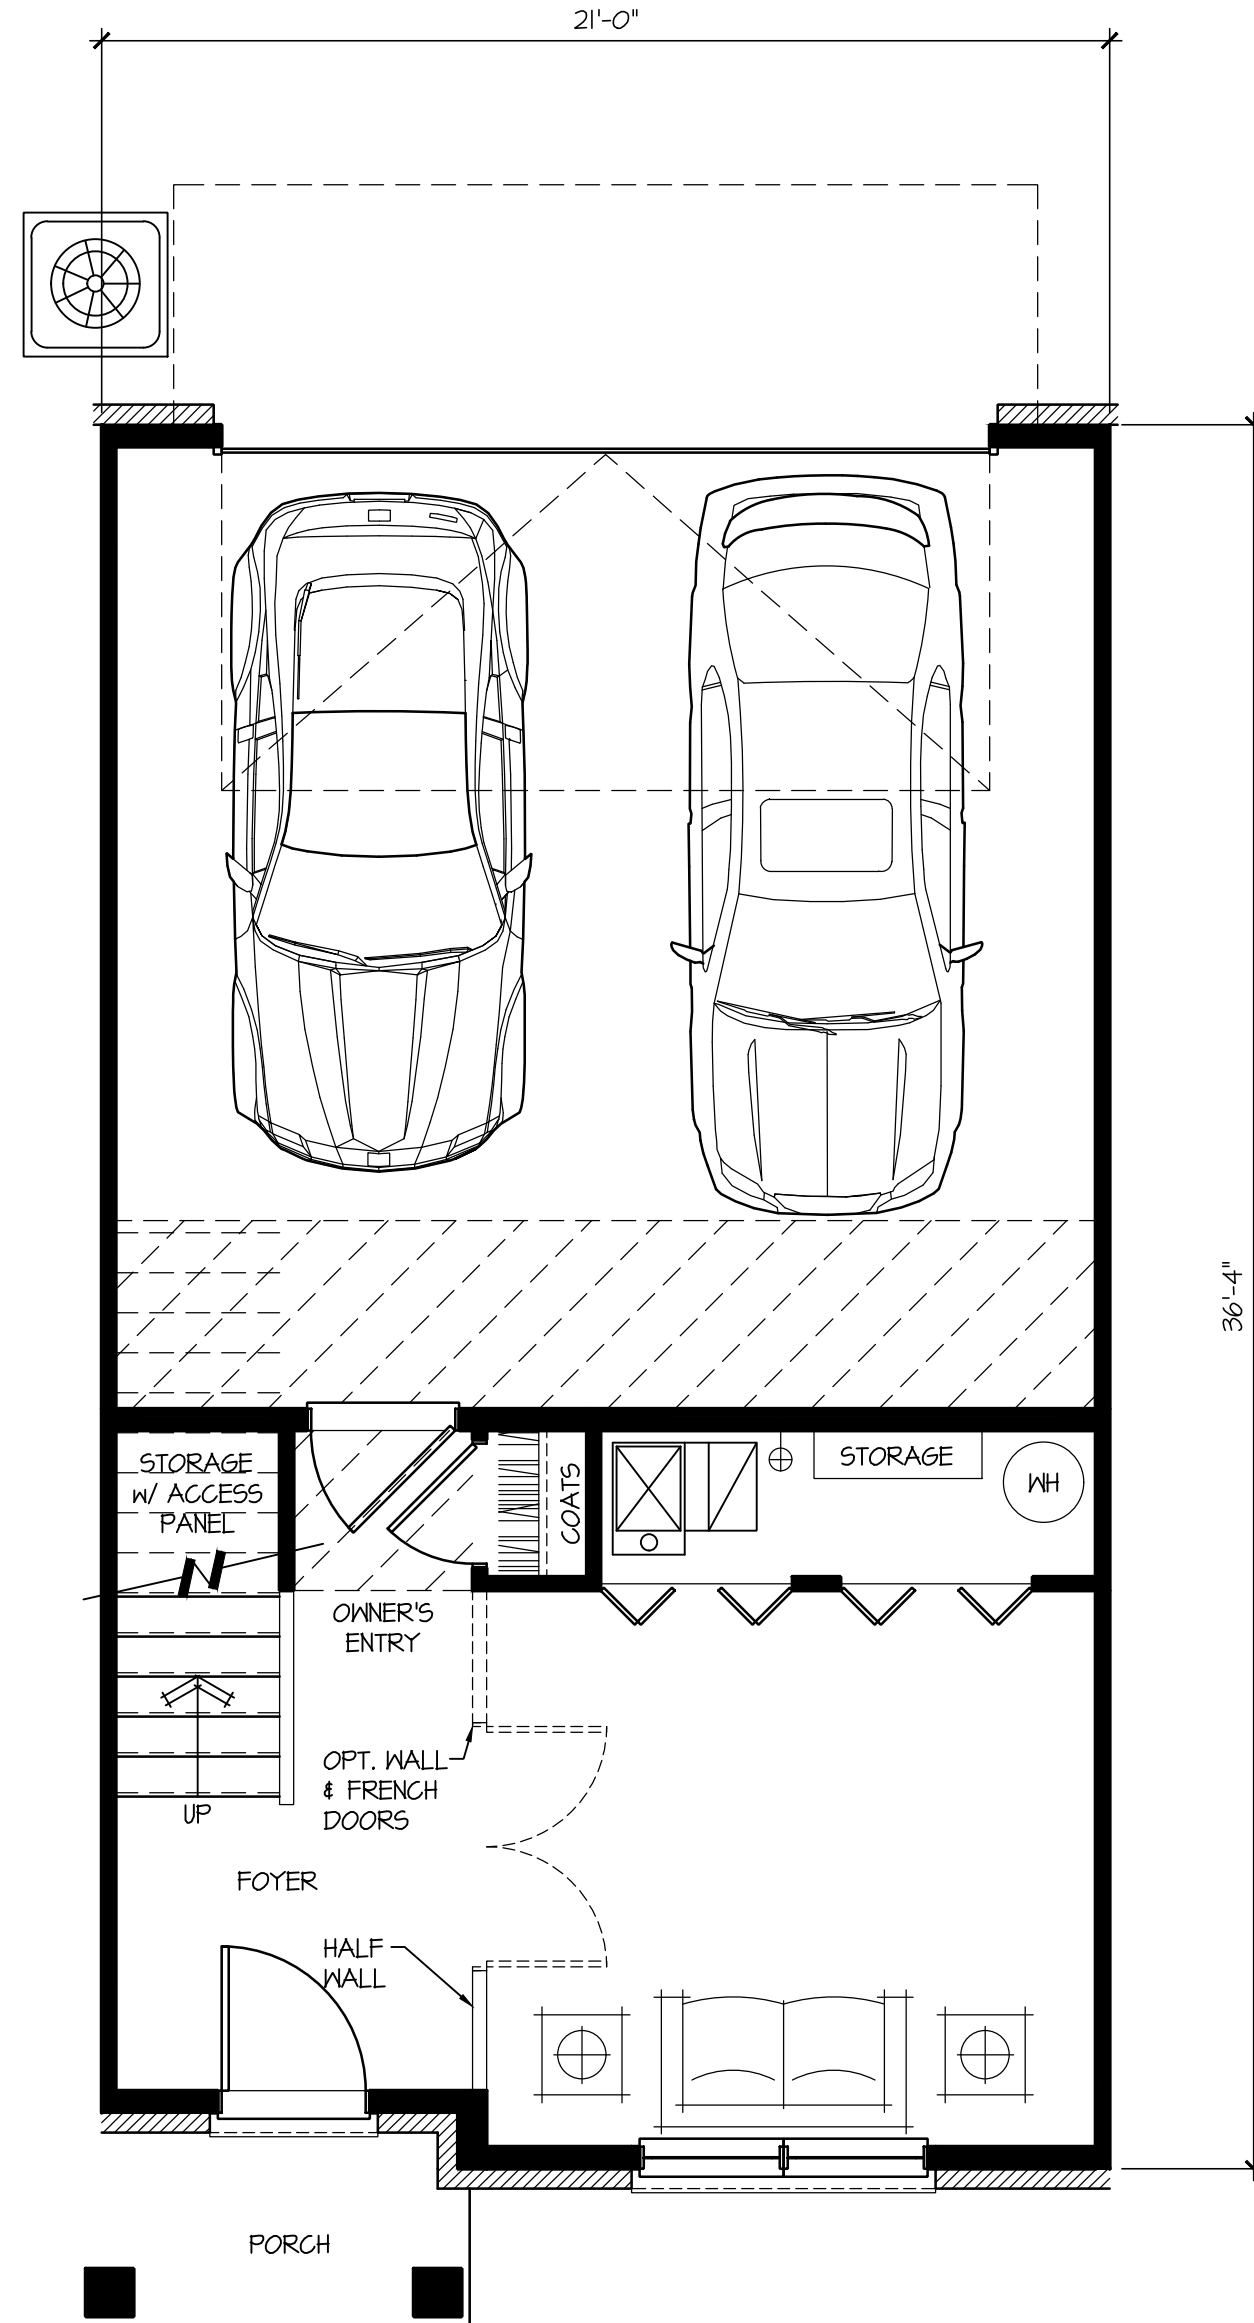


324 SF  
**Lower Floor Plan**  
 SCALE: 1/4"=1'-0"

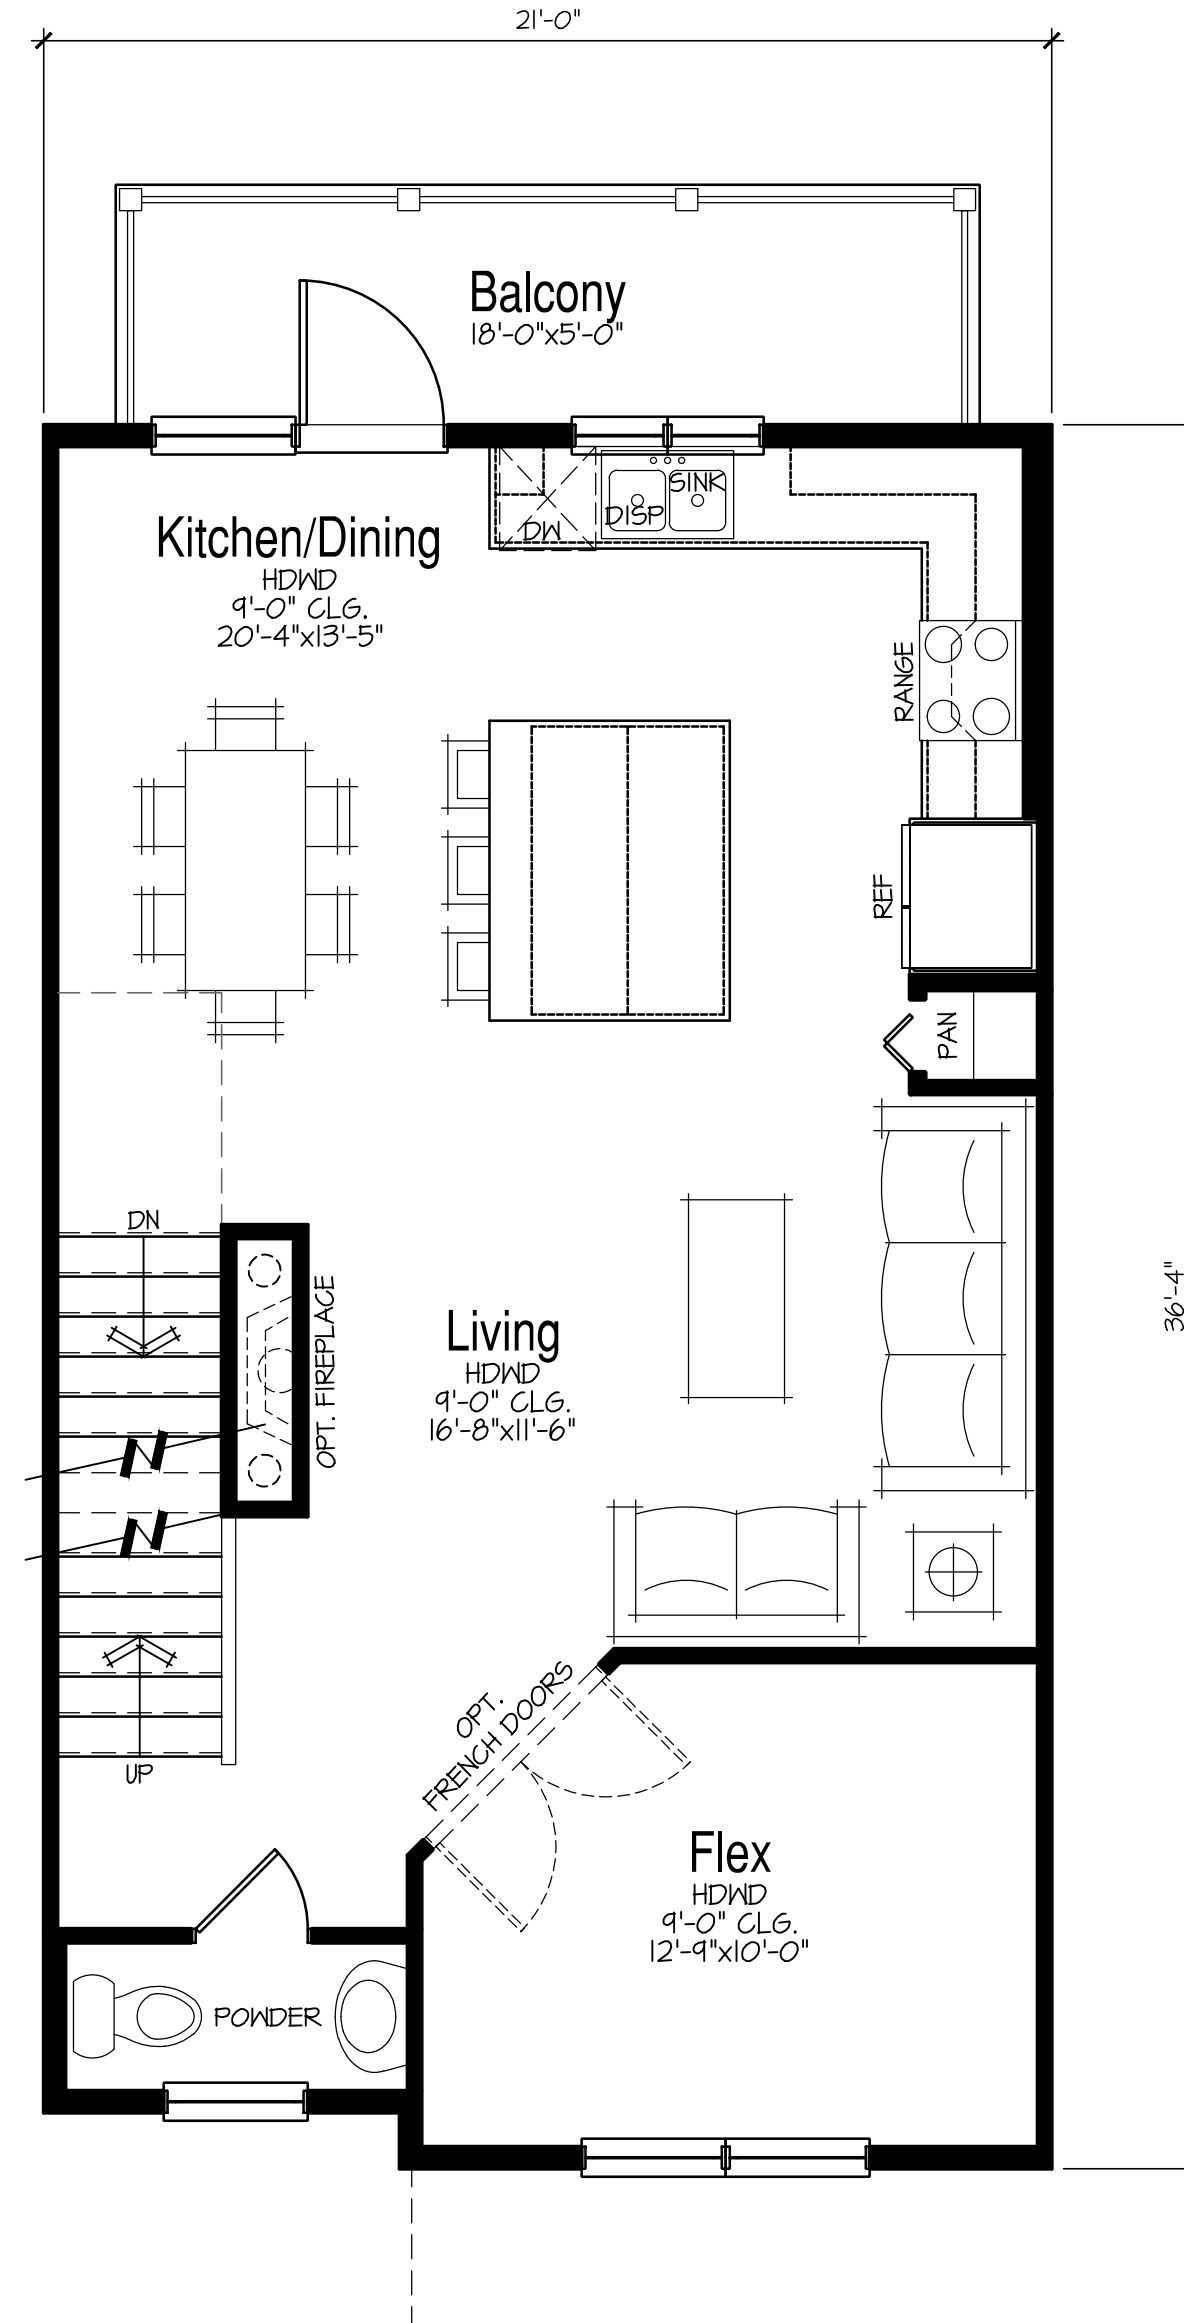

754 SF  
**Main Floor Plan**  
 SCALE: 1/4"=1'-0"

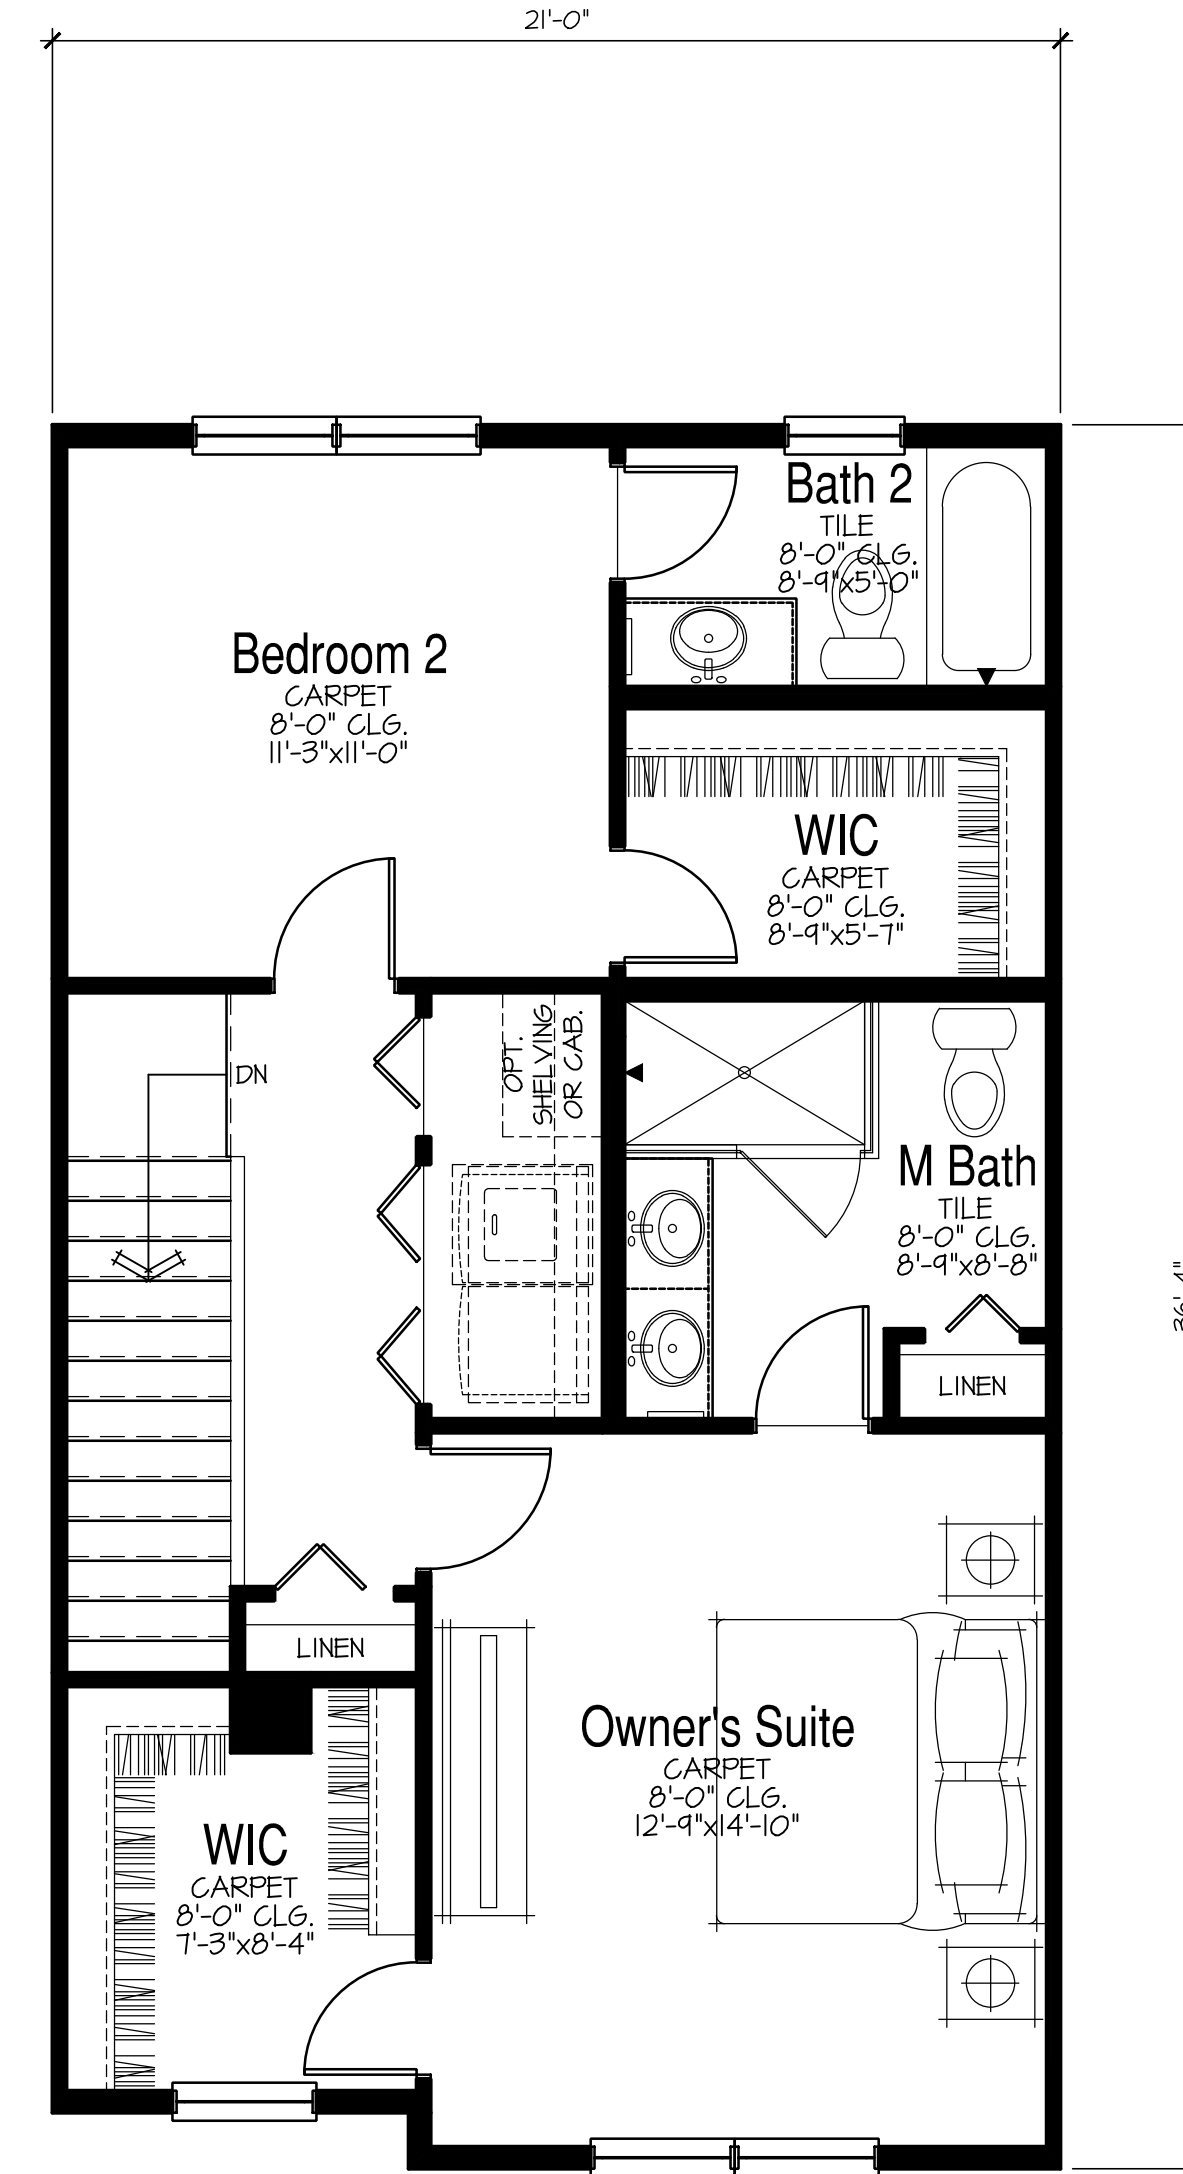


702 SF  
**Upper Floor Plan**  
 SCALE: 1/4"=1'-0"

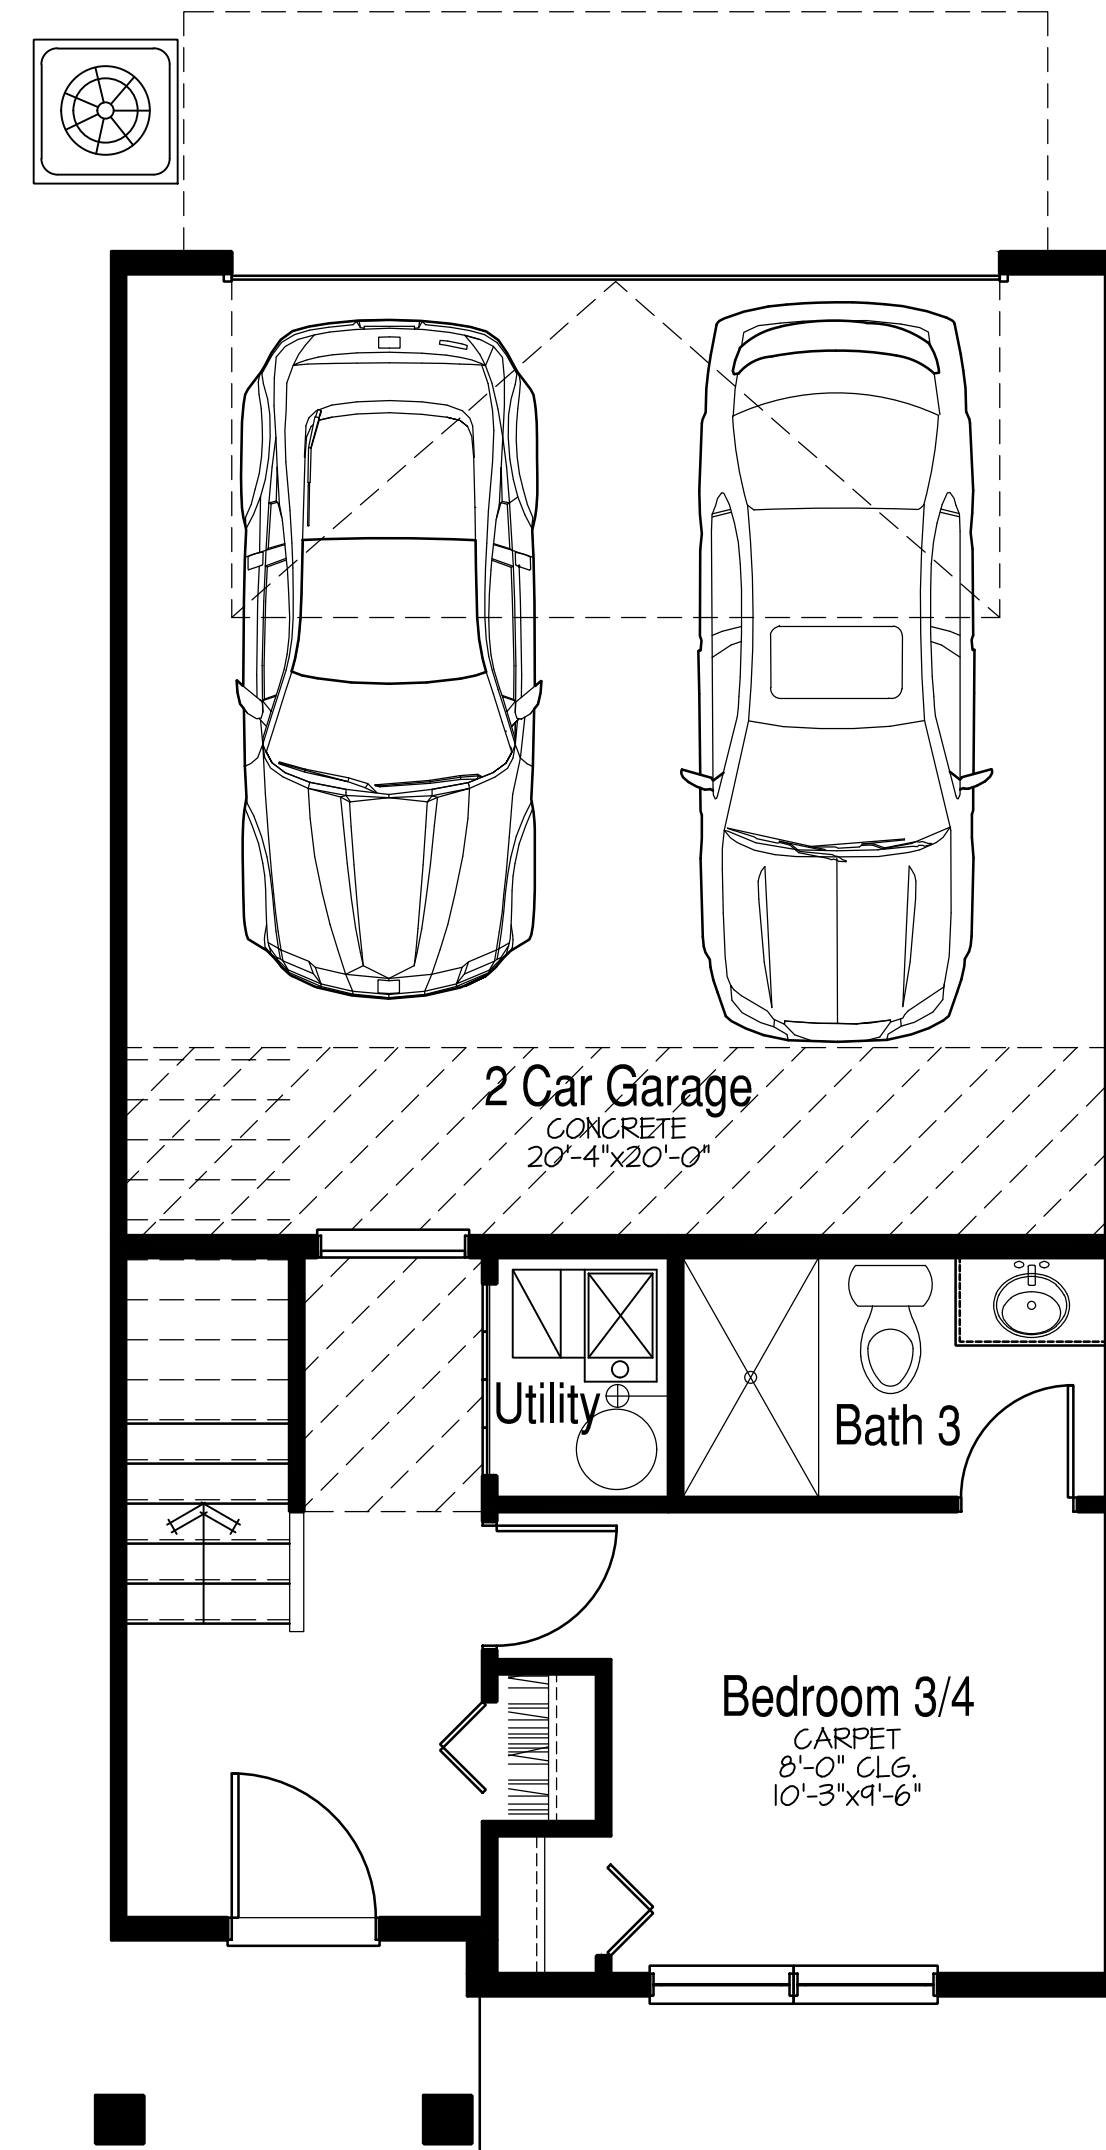


Optional Bedroom 3/4  
**Part I Lower Floor Plan**

SCALE: 1/4"=1'-0"

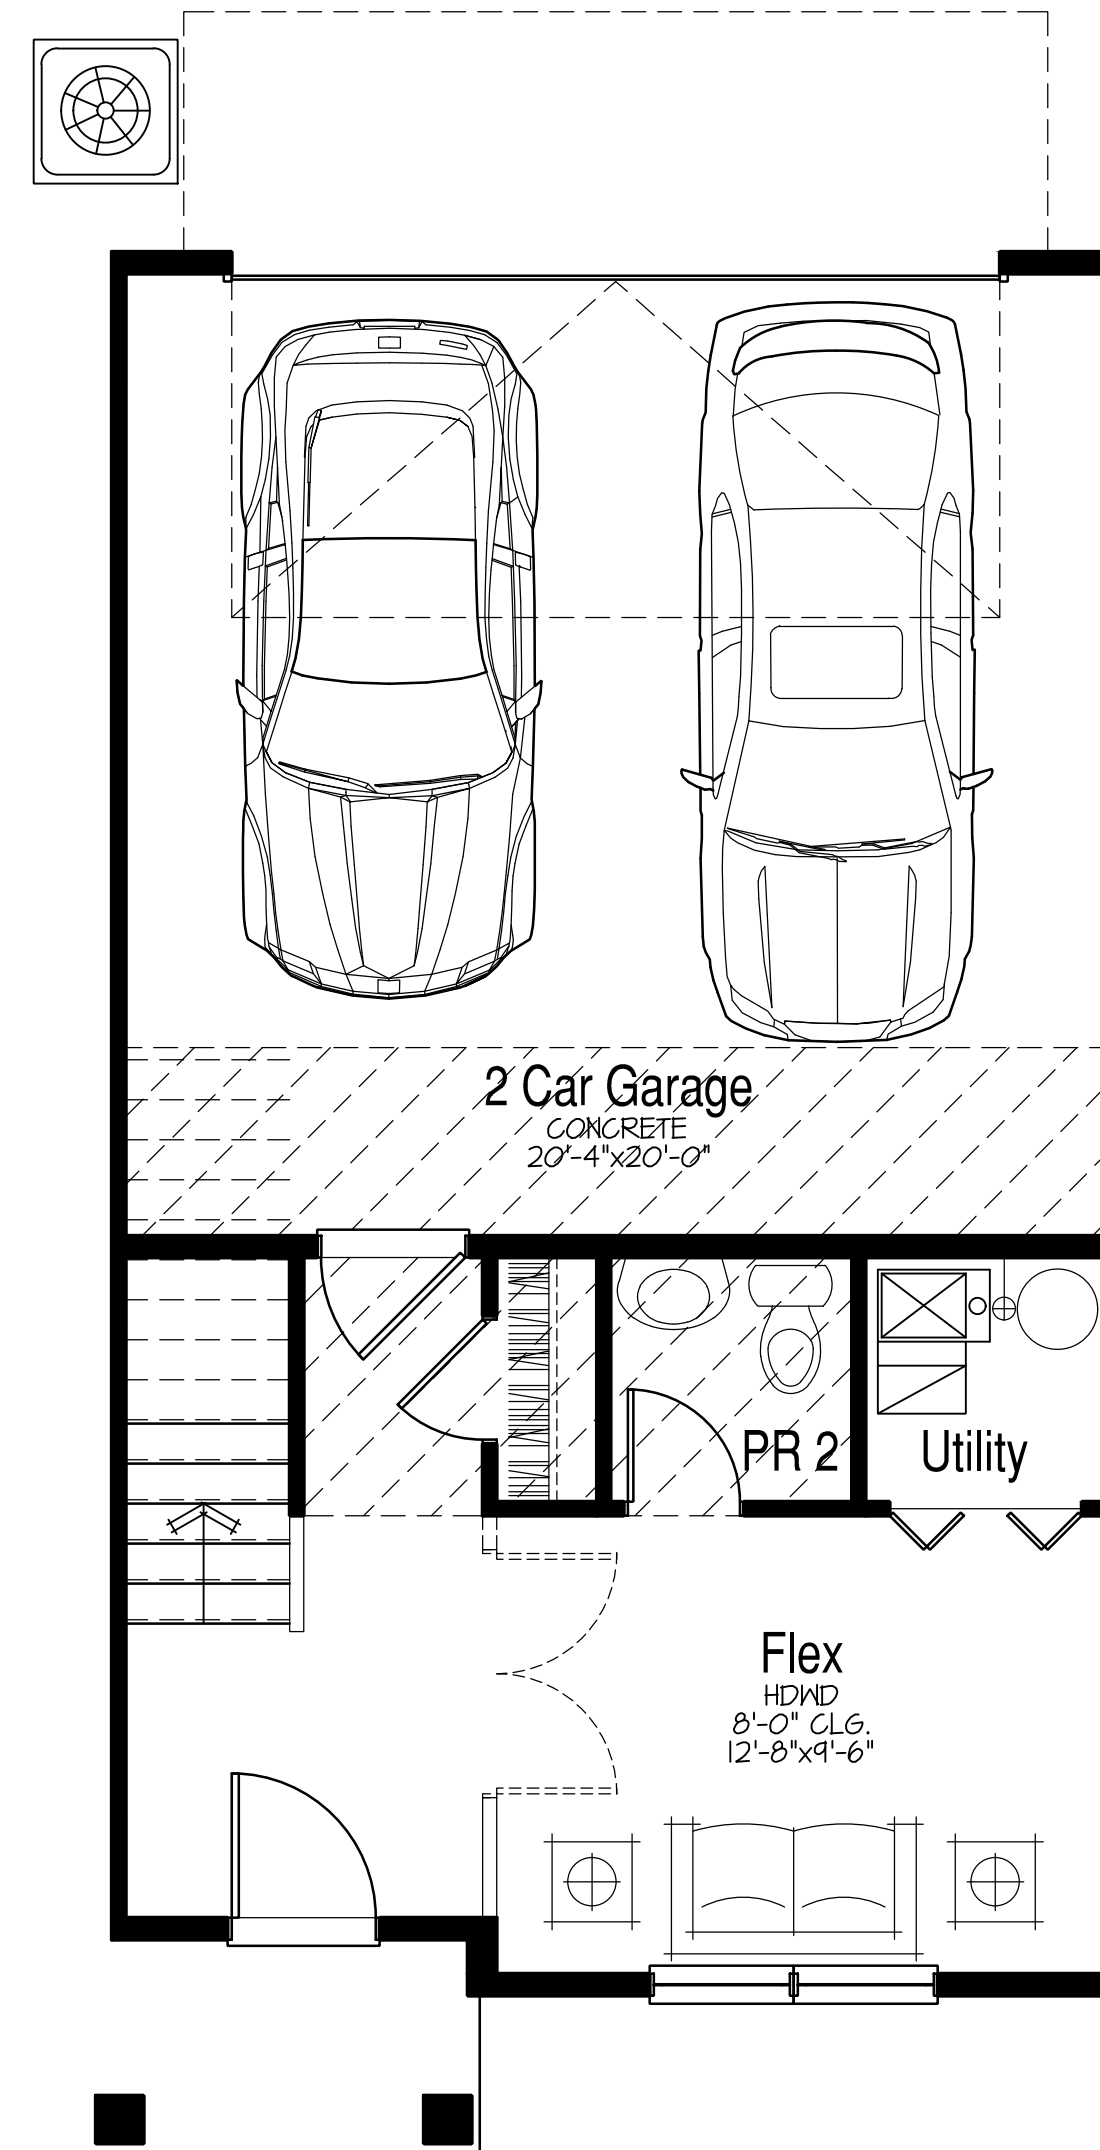

Optional Powder Room  
**Part I Lower Floor Plan**


SCALE: 1/4"=1'-0"

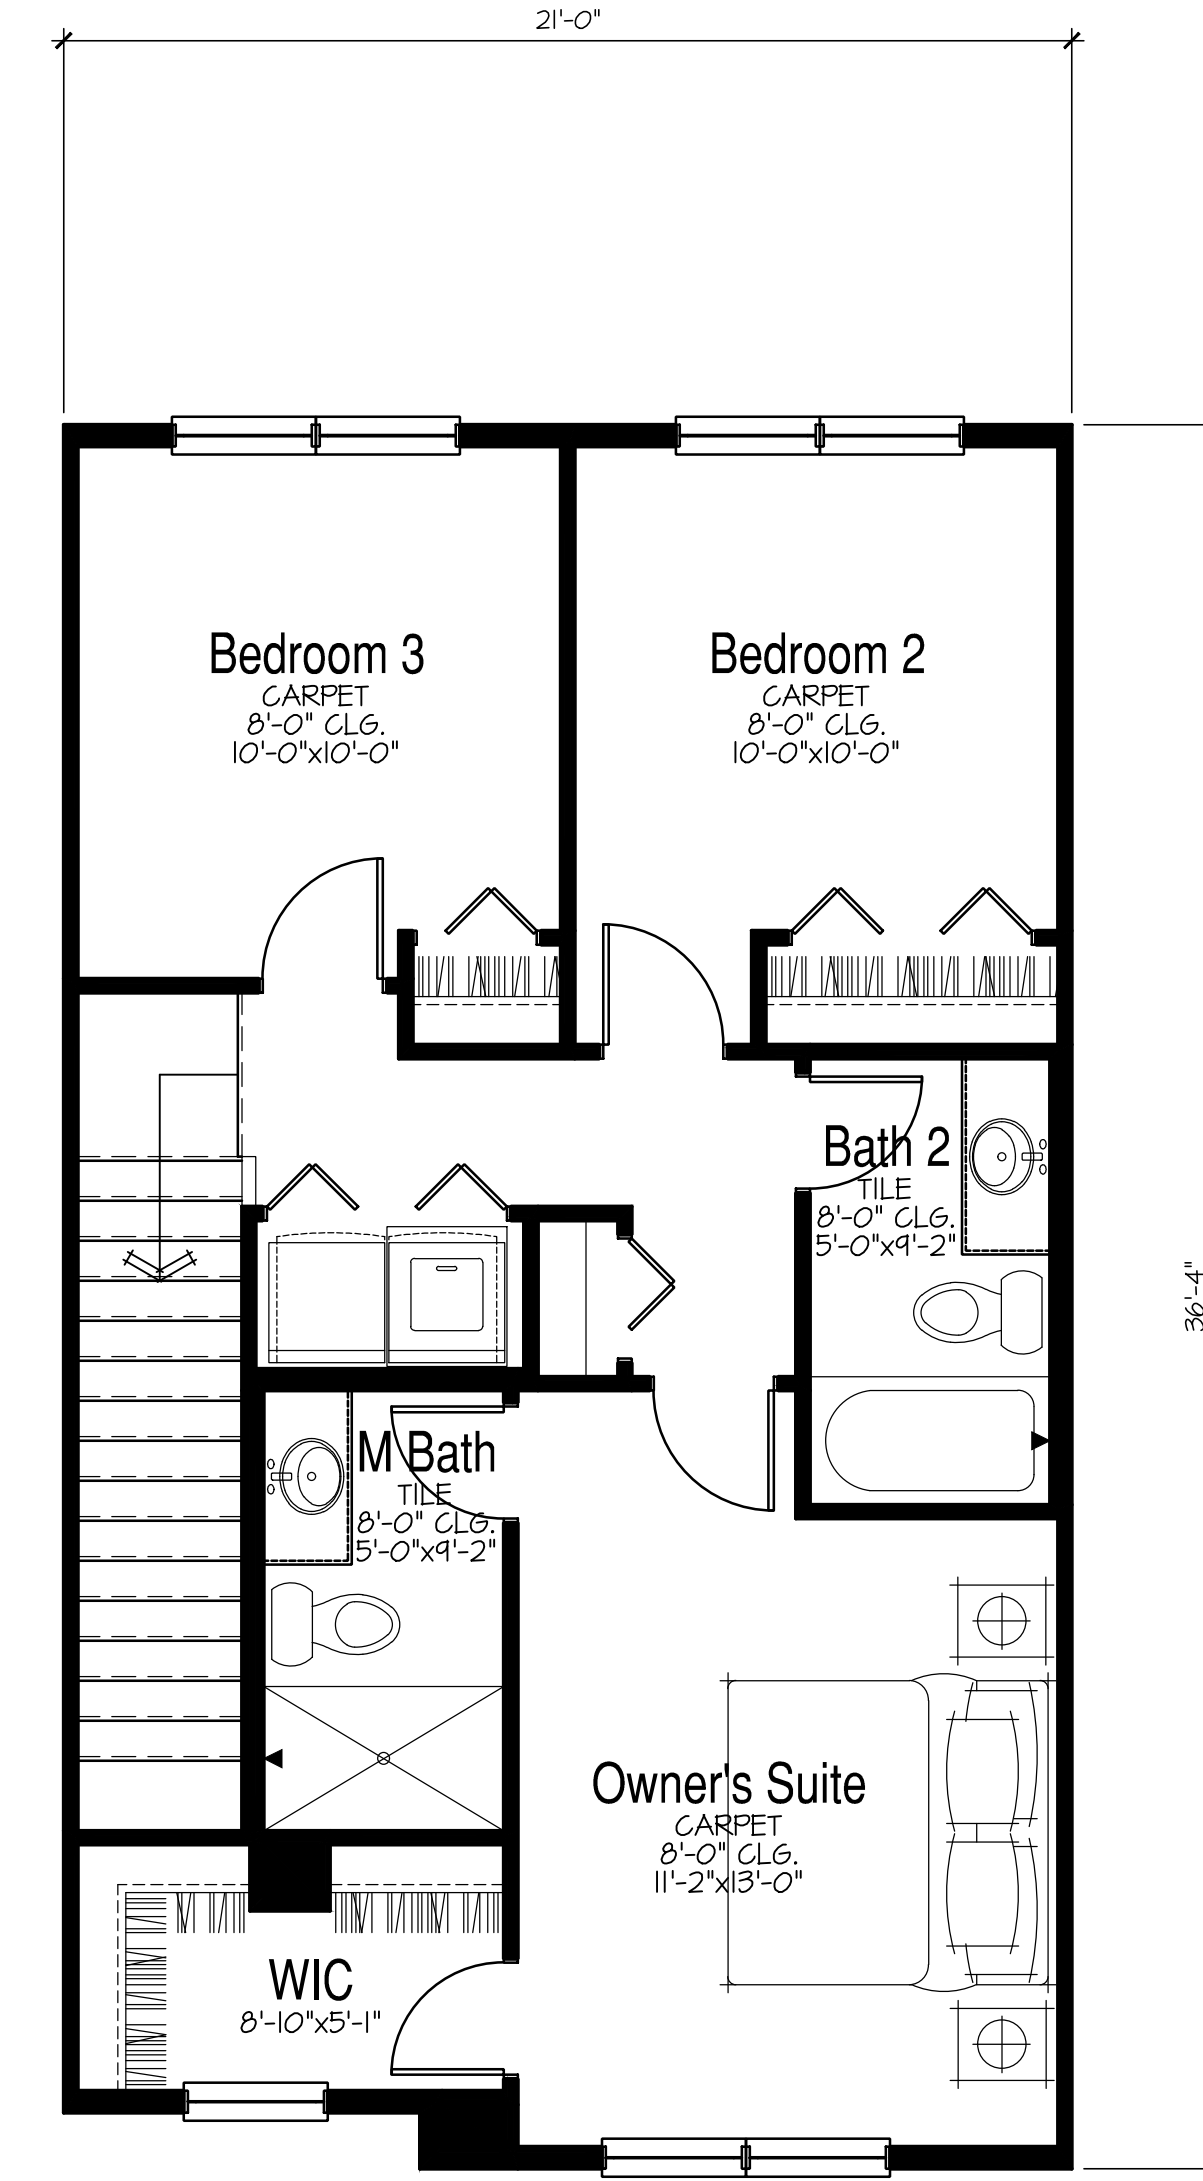

Optional Bedroom 3  
**Upper Floor Plan**


SCALE: 1/4"=1'-0"



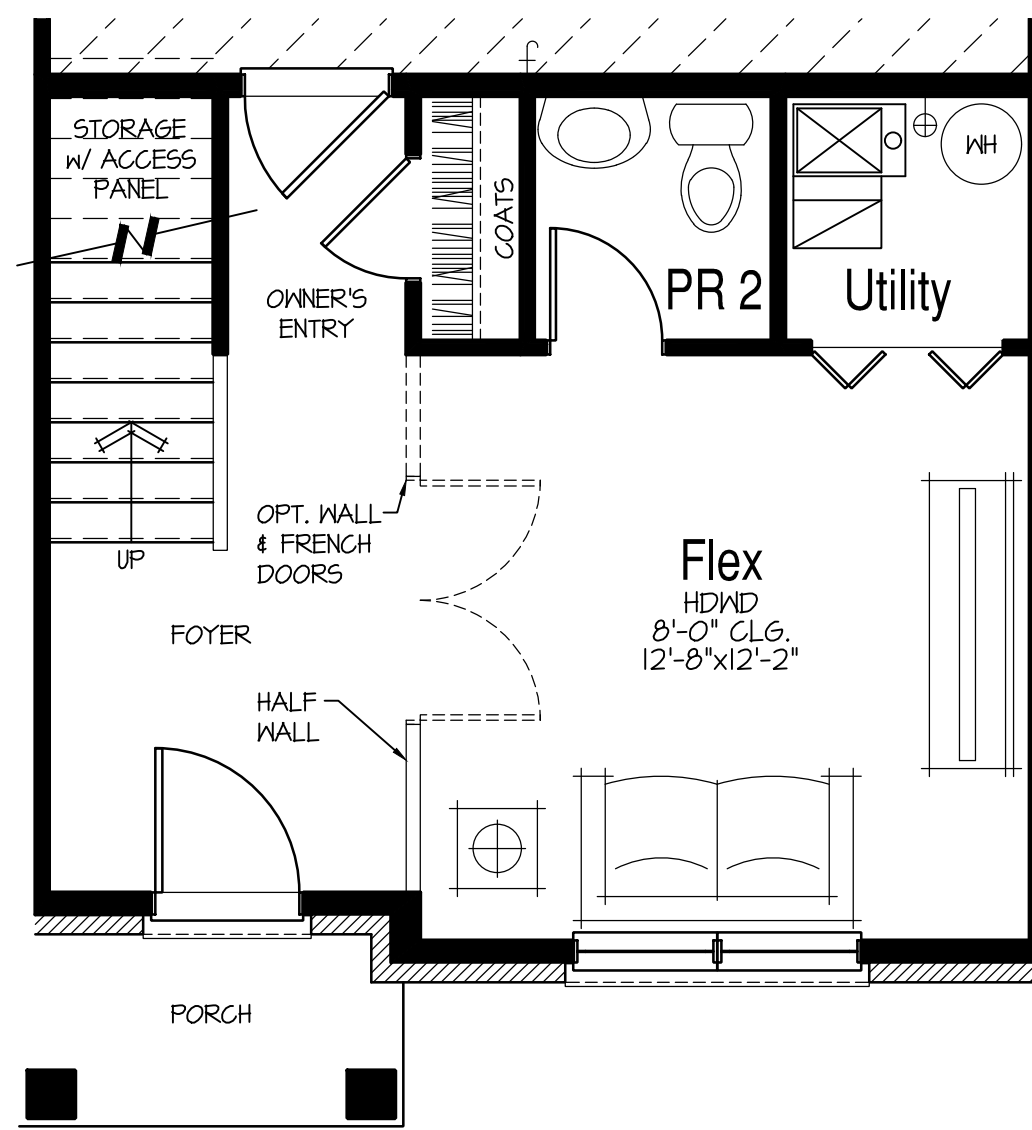


Optional Powder Room  
**Part I Lower Floor Plan**

SCALE: 1/4"=1'-0"

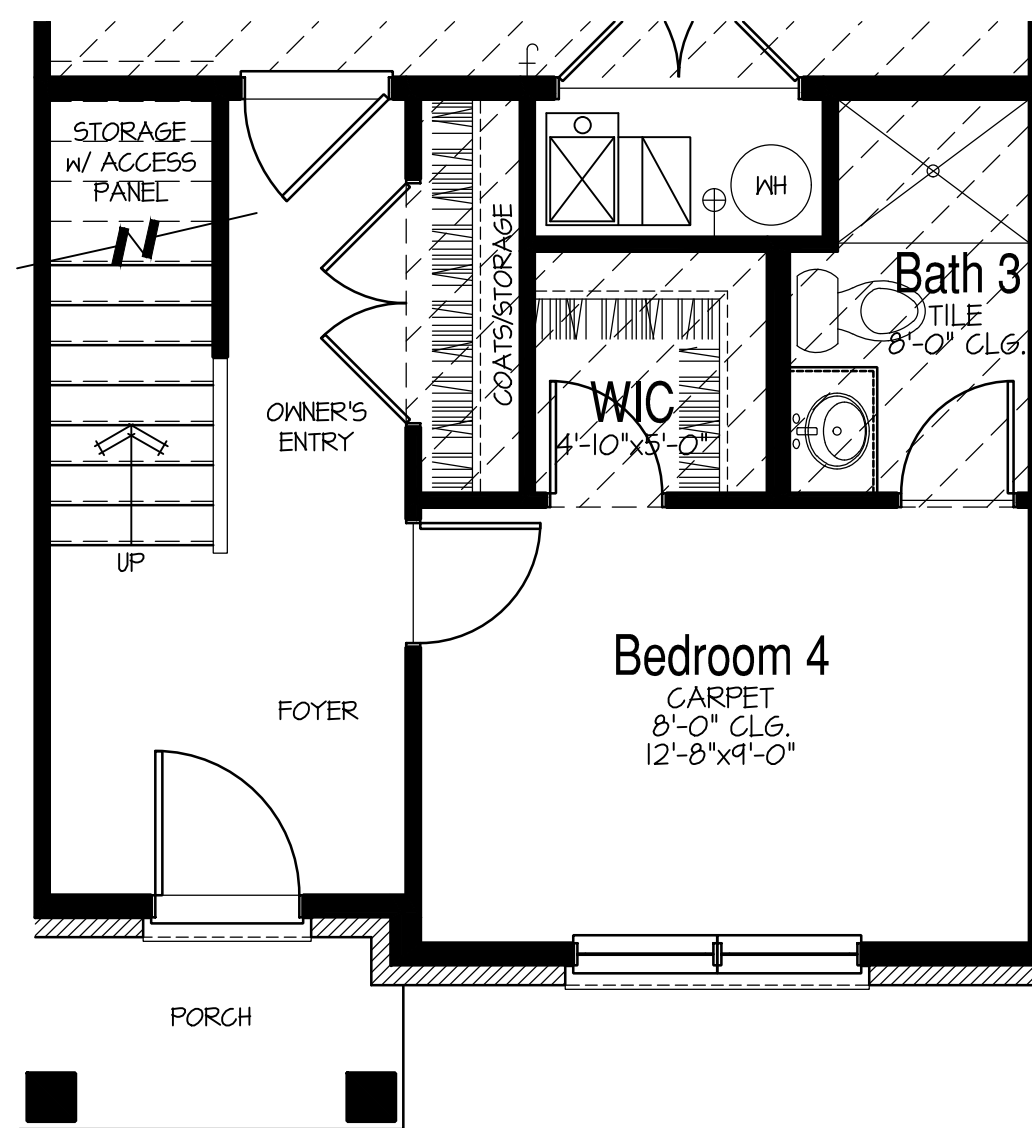


Optional Bedroom 4 / Bath 3  
**Part I Lower Floor Plan**

SCALE: 1/4"=1'-0"

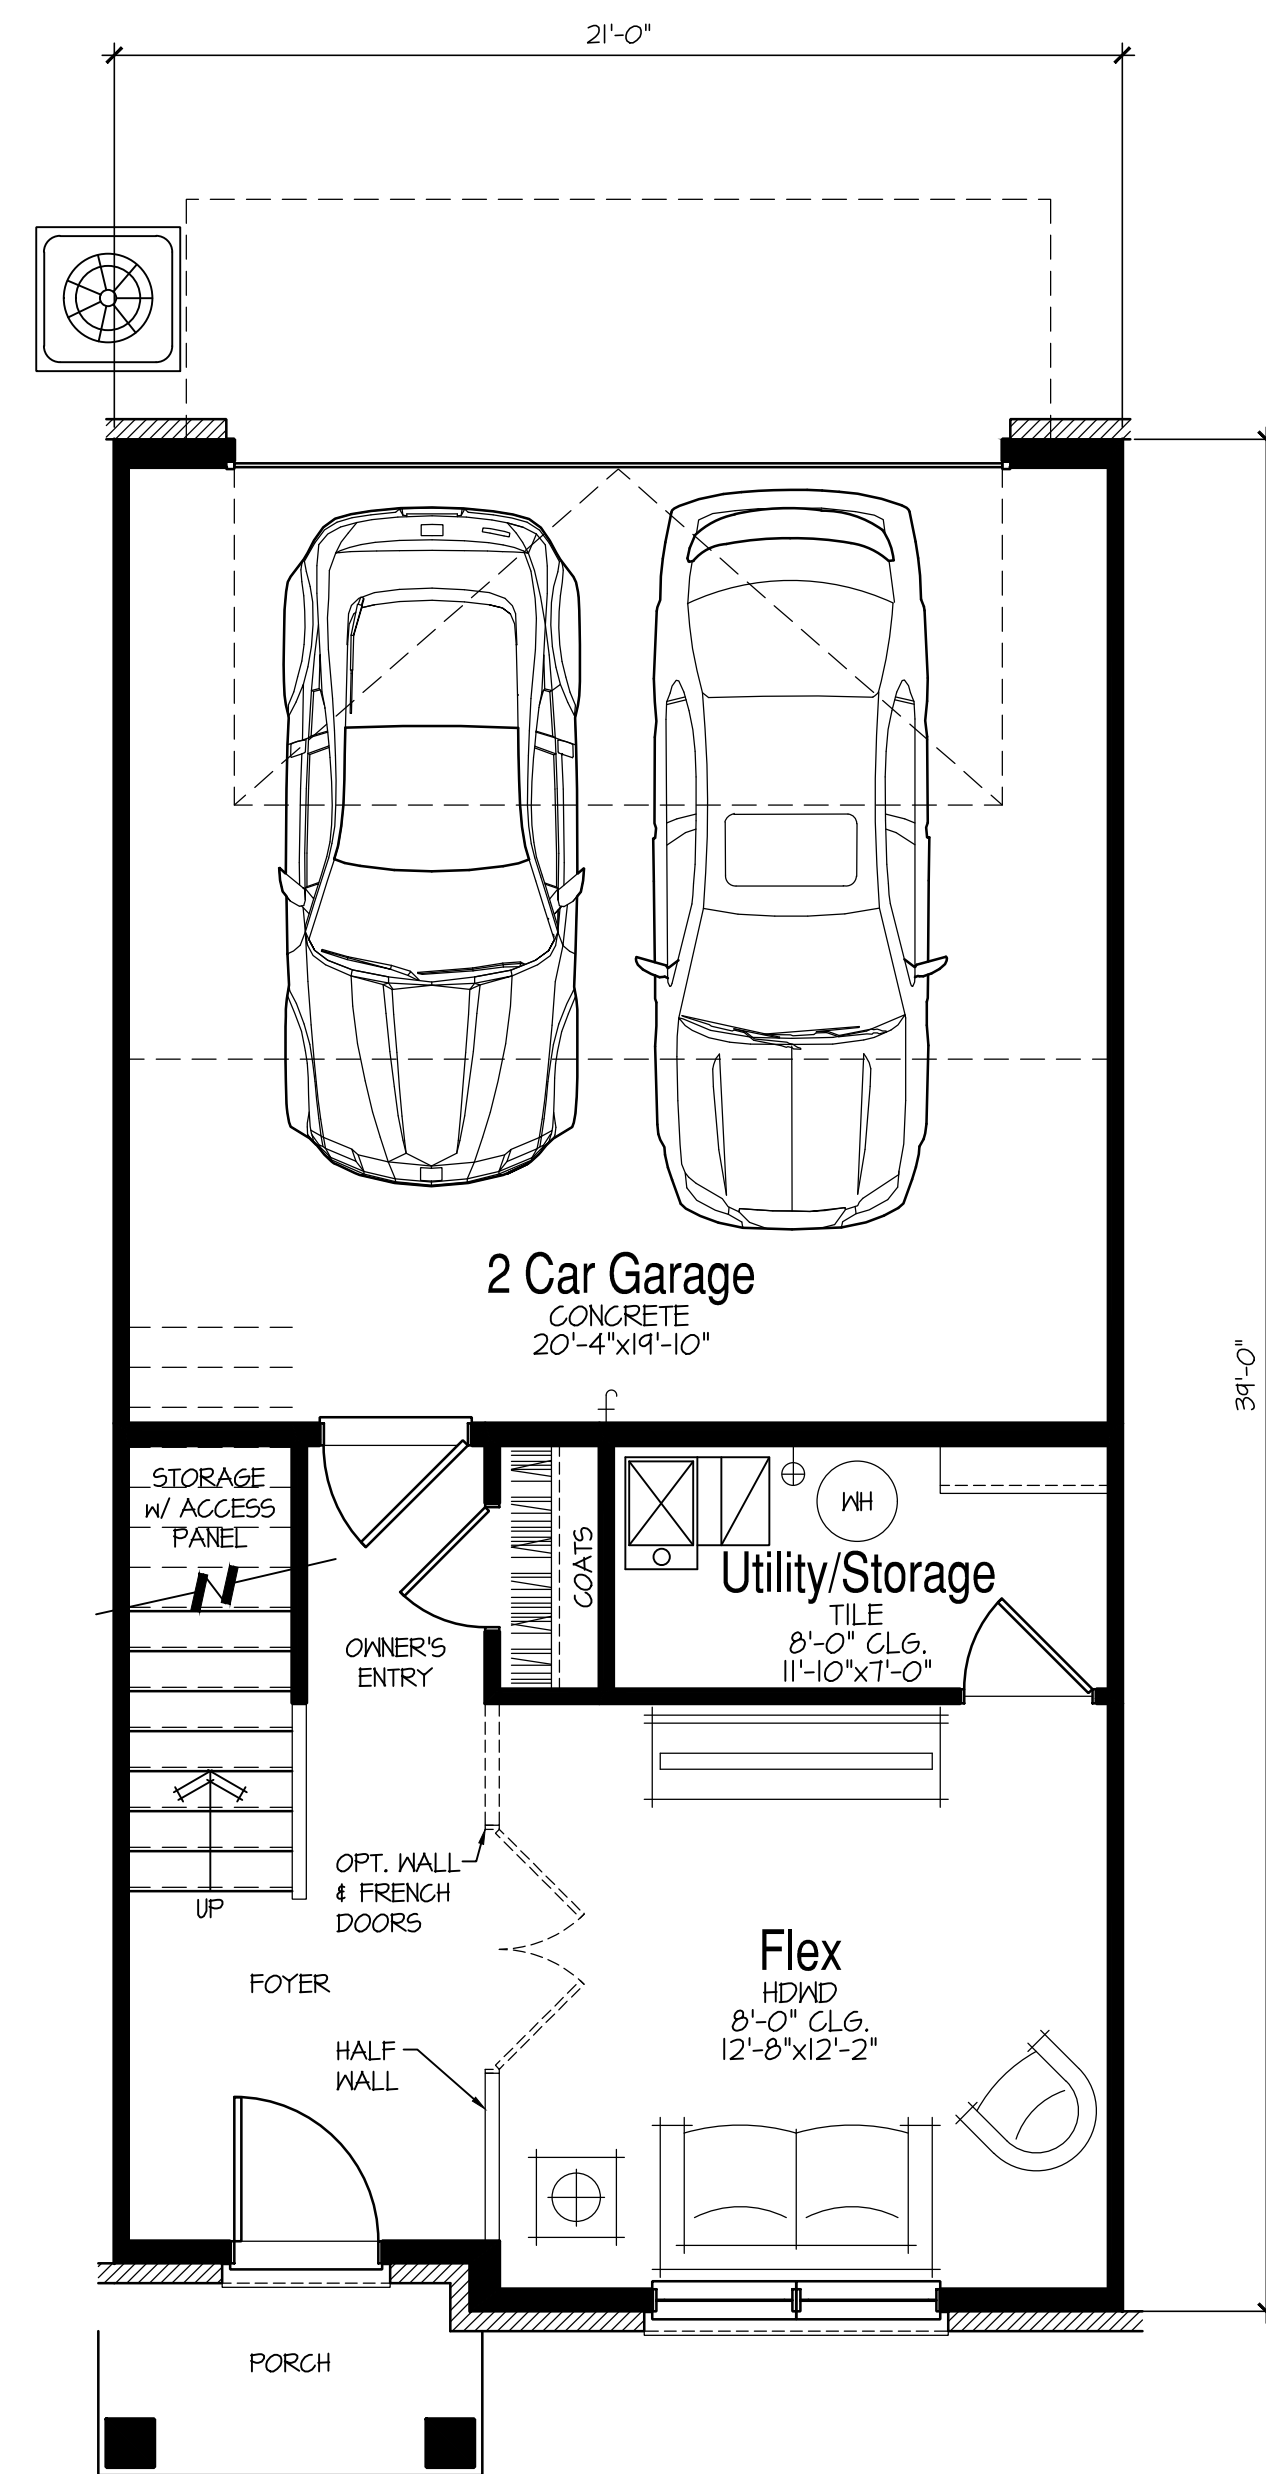


381 SF  
**Lower Floor Plan**

SCALE: 1/4"=1'-0"

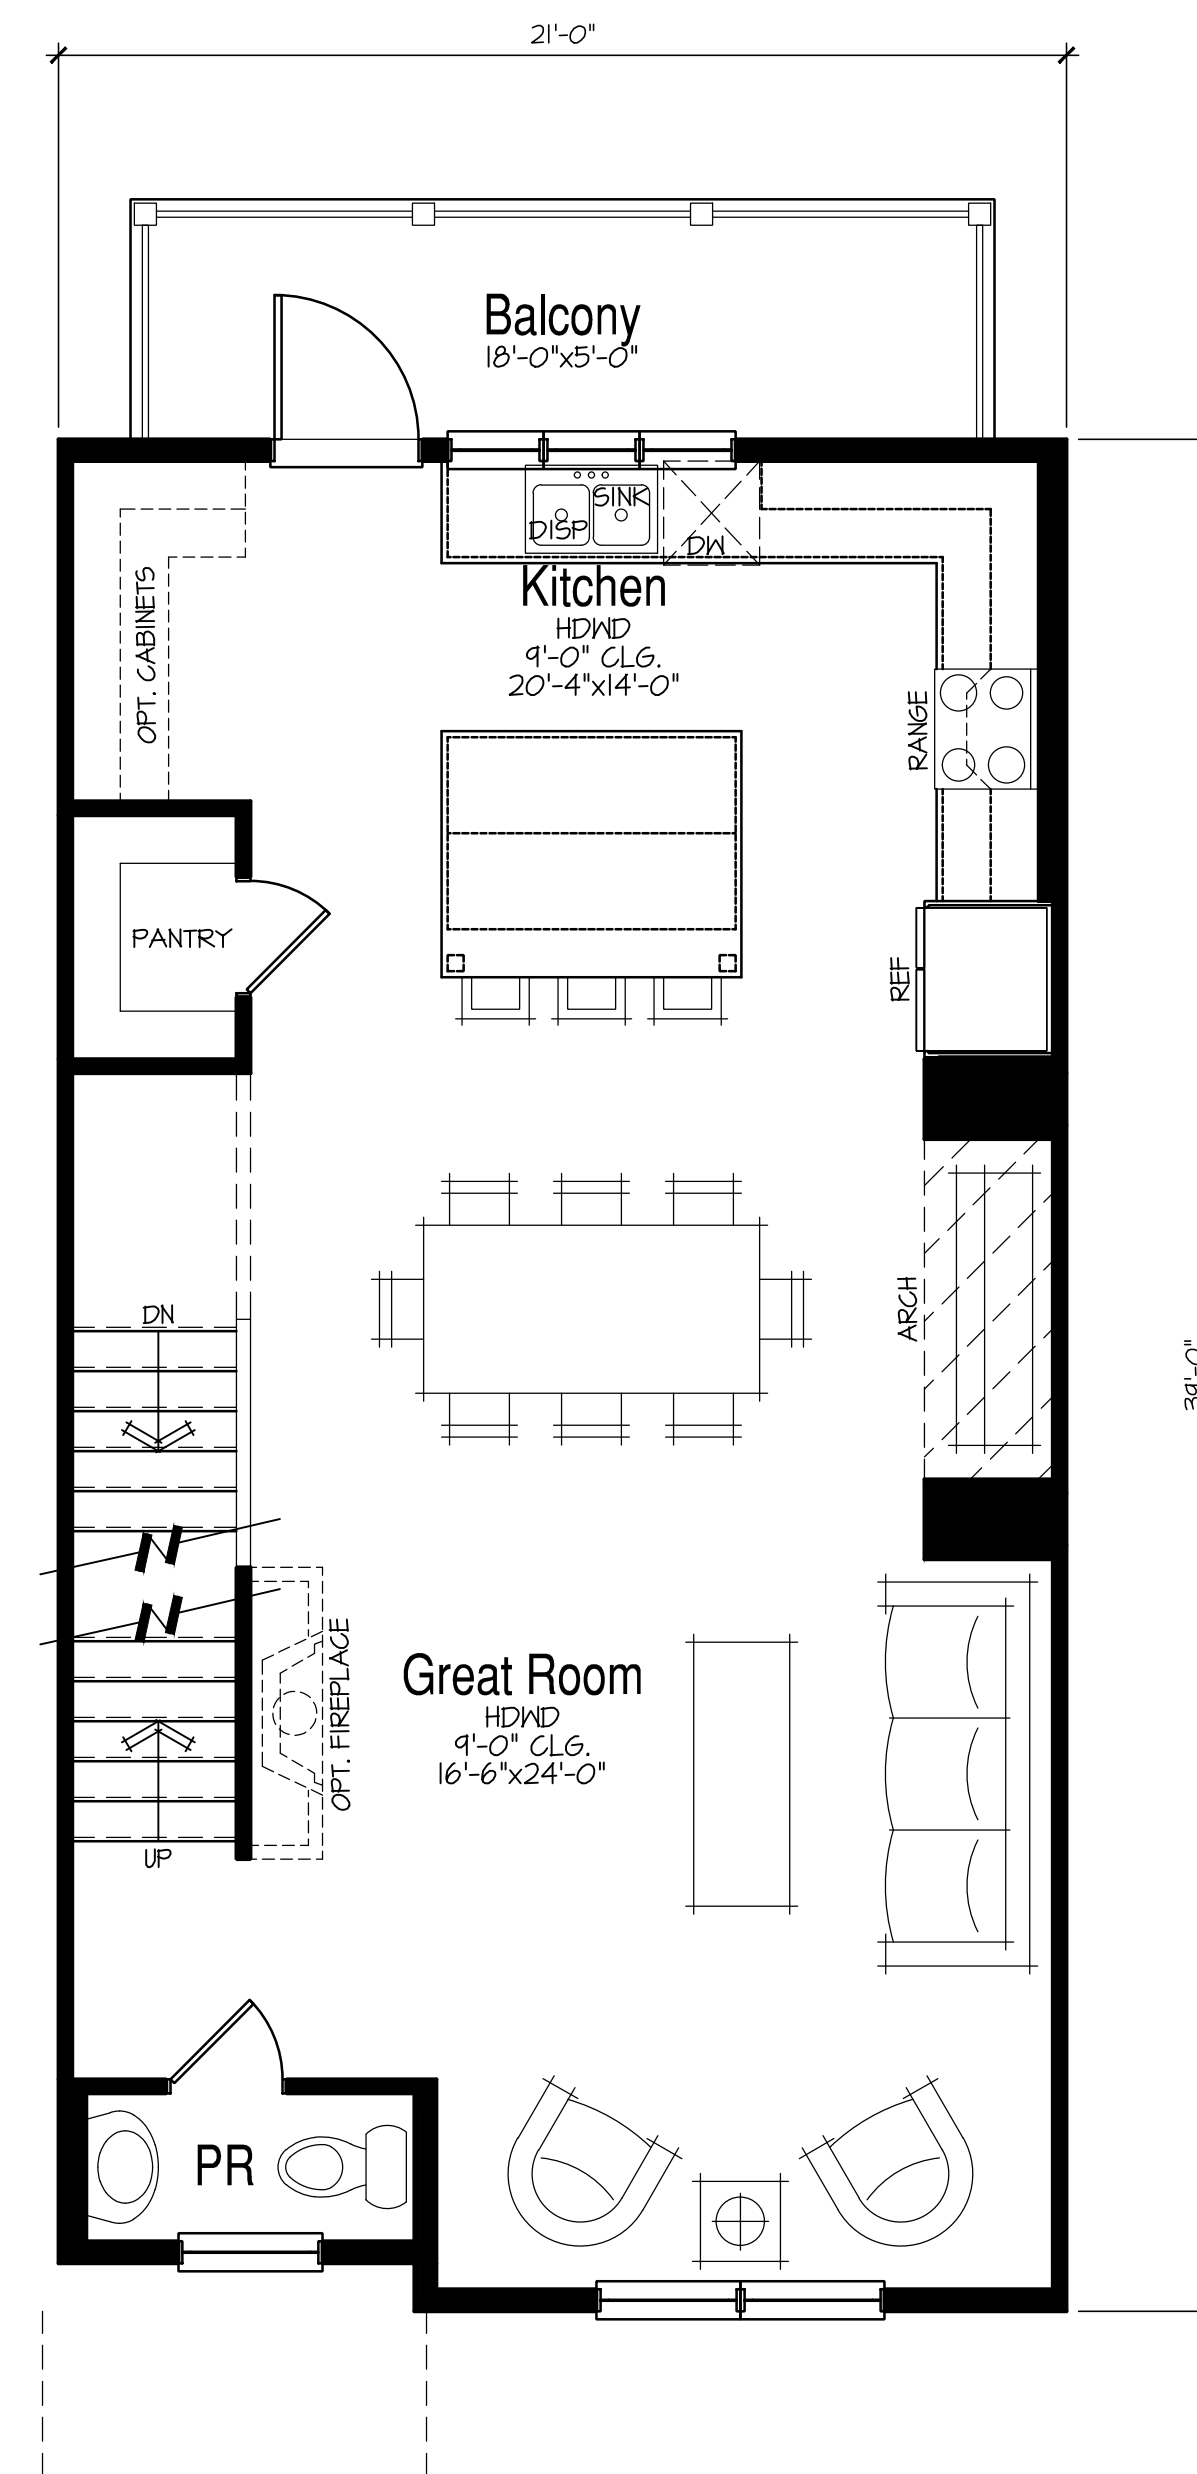


812 SF  
**Main Floor Plan**

SCALE: 1/4"=1'-0"

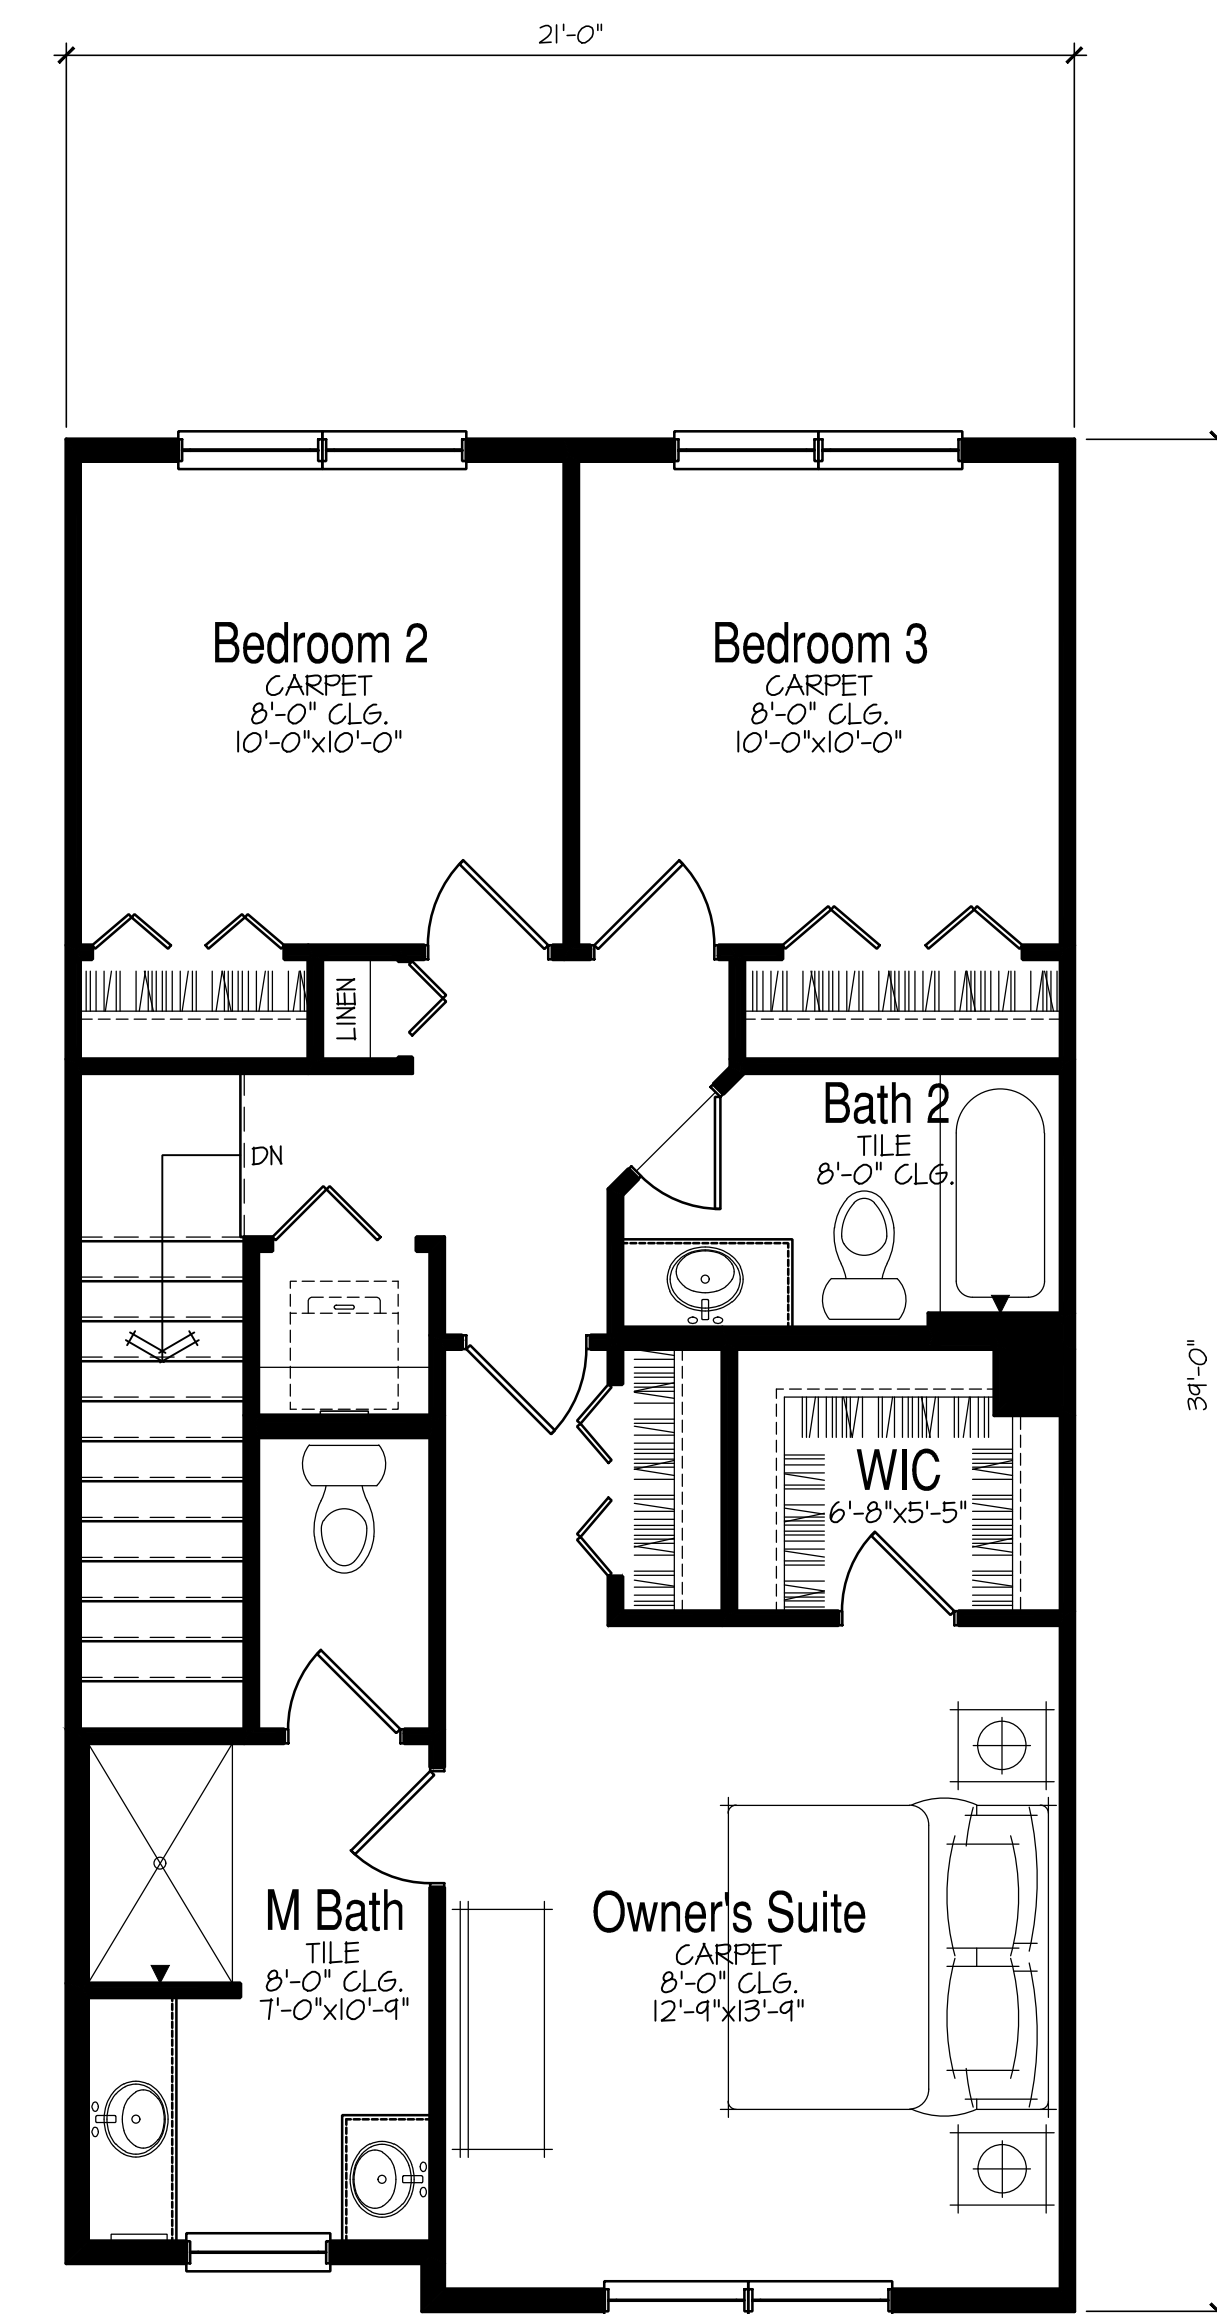


761 SF  
**Upper Floor Plan**


SCALE: 1/4"=1'-0"

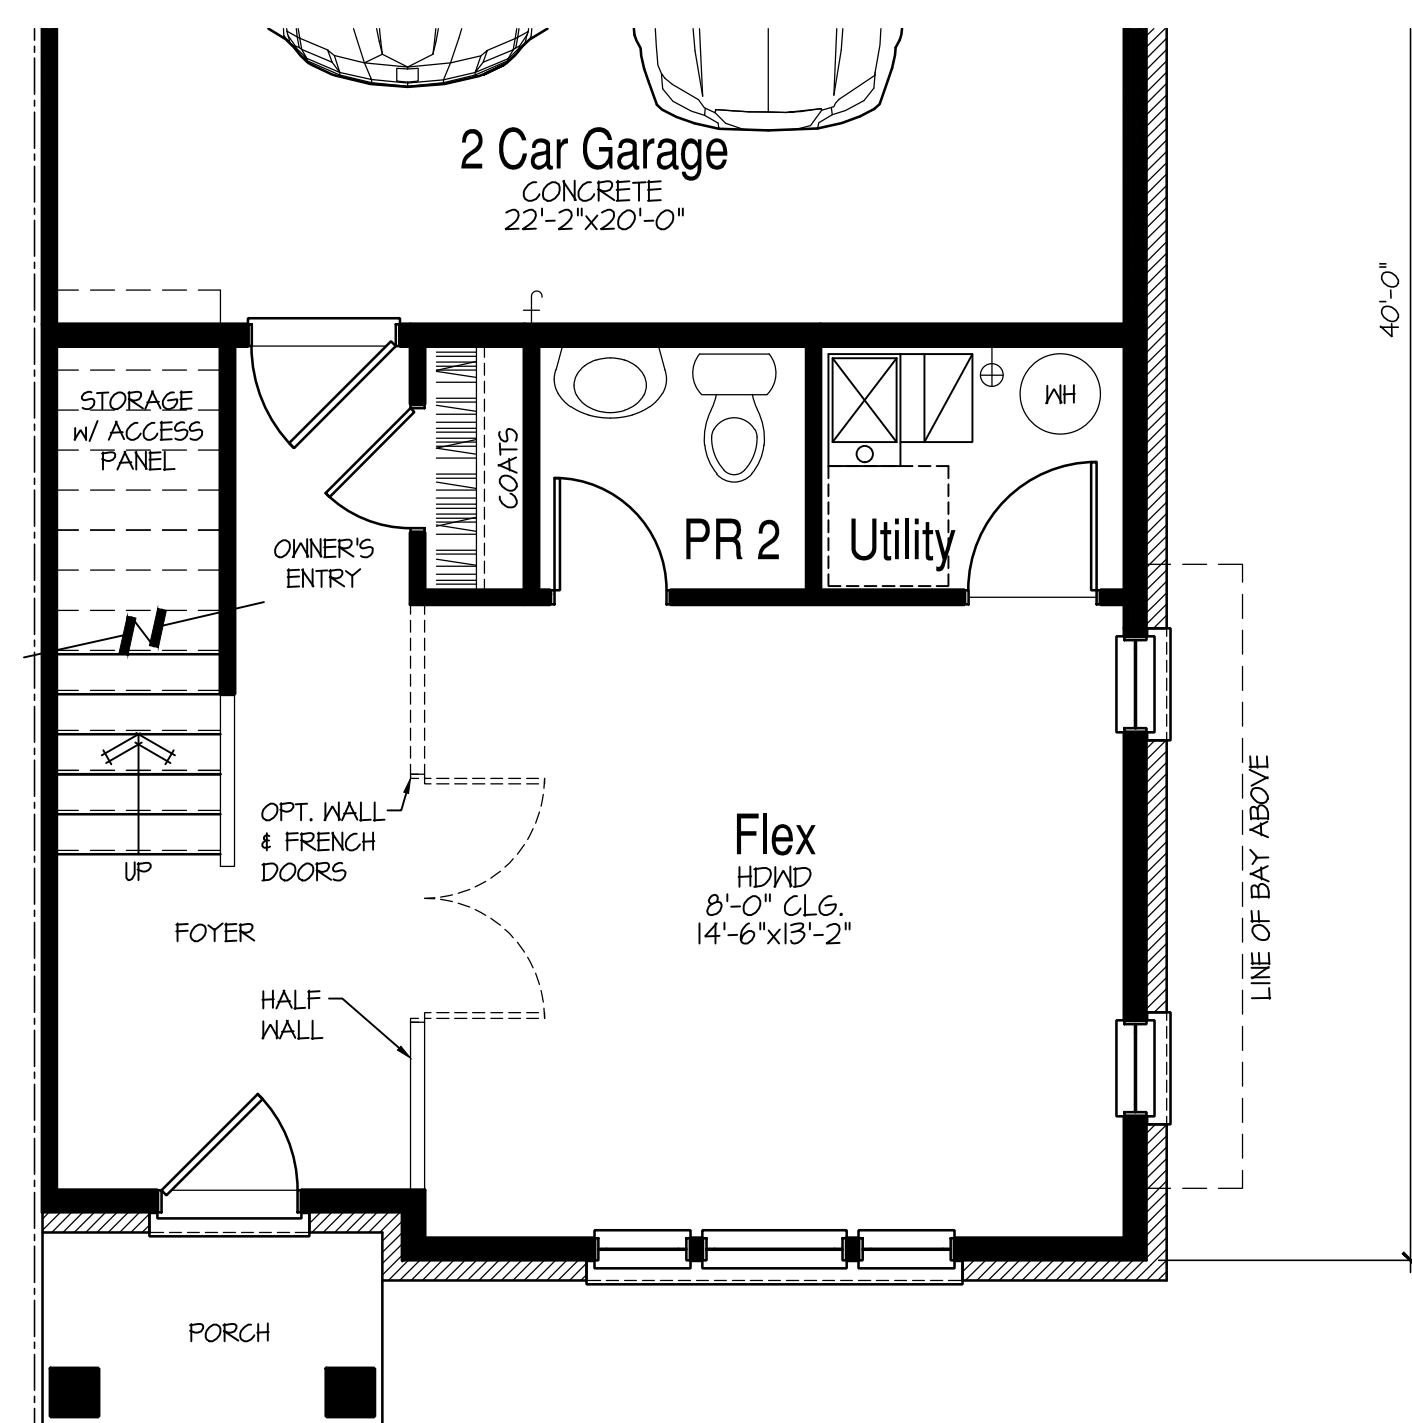


Optional Powder Room  
**Part'I Lower Floor Plan**  
 SCALE: 1/4"=1'-0"

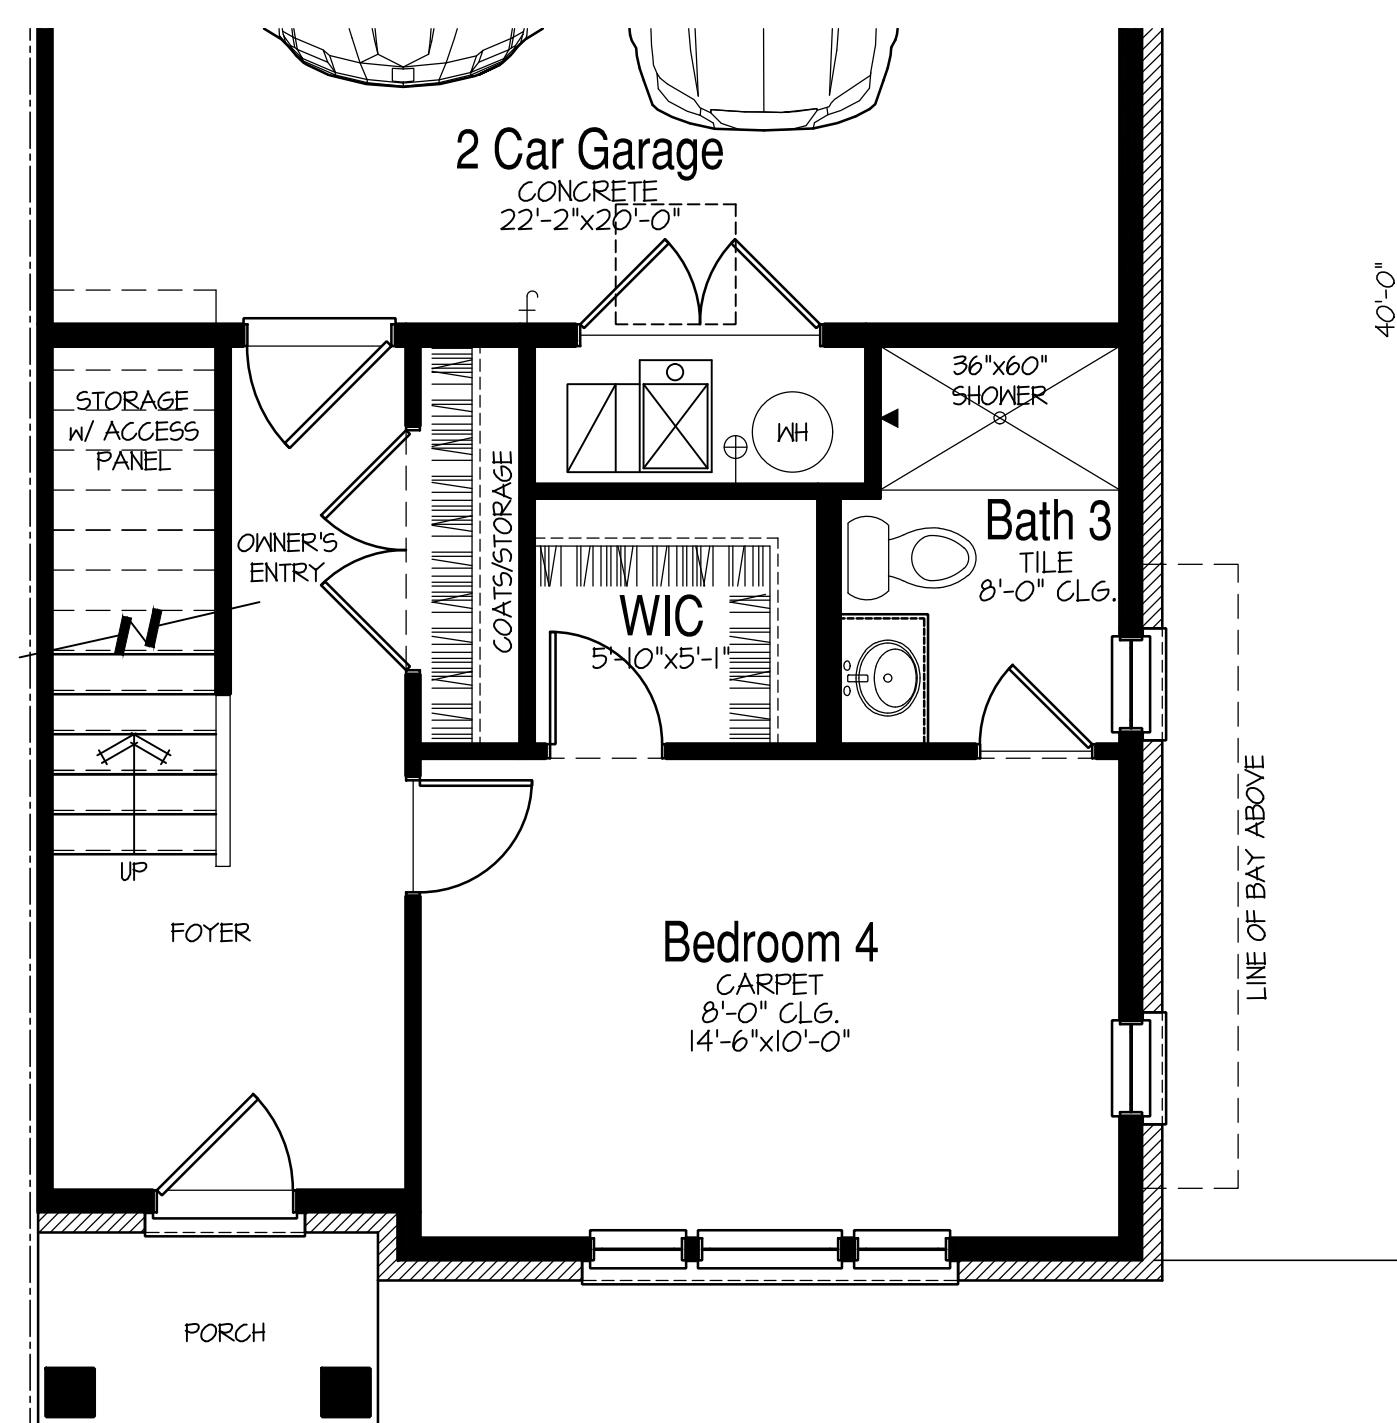


Optional Bedroom 4 / Bath 3  
**Part'I Lower Floor Plan**  
 SCALE: 1/4"=1'-0"

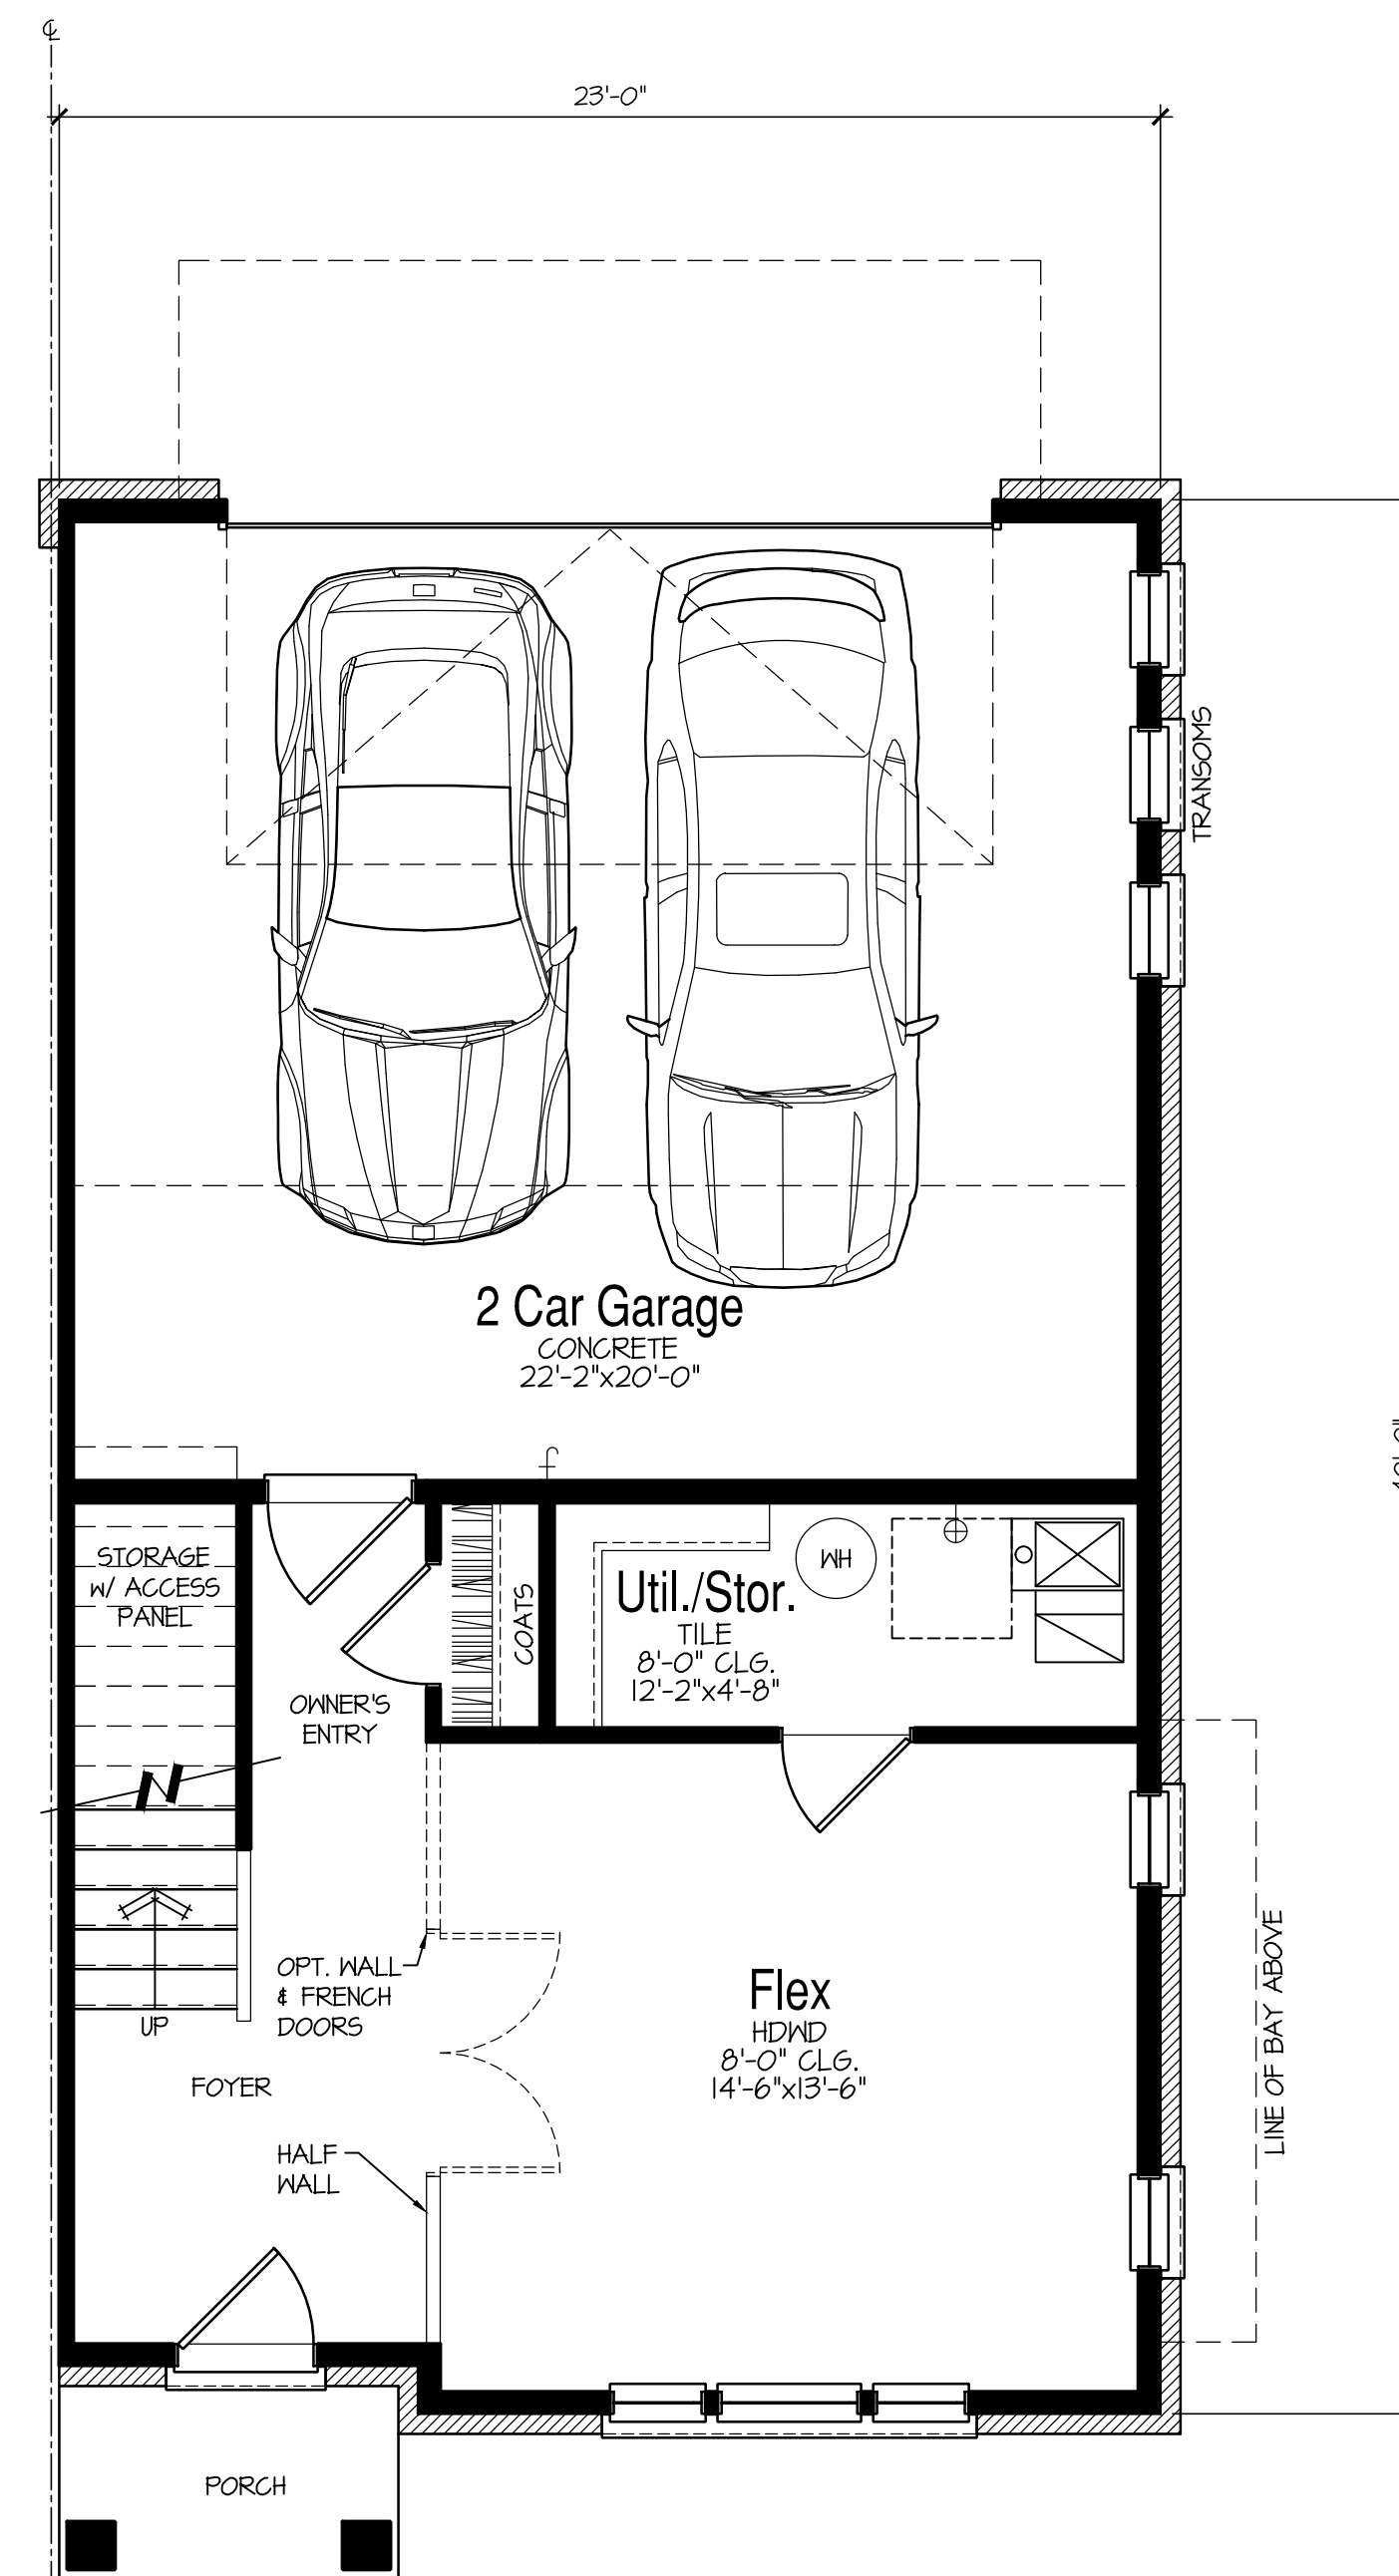


441 SF  
**Lower Floor Plan**  
 SCALE: 1/4"=1'-0"

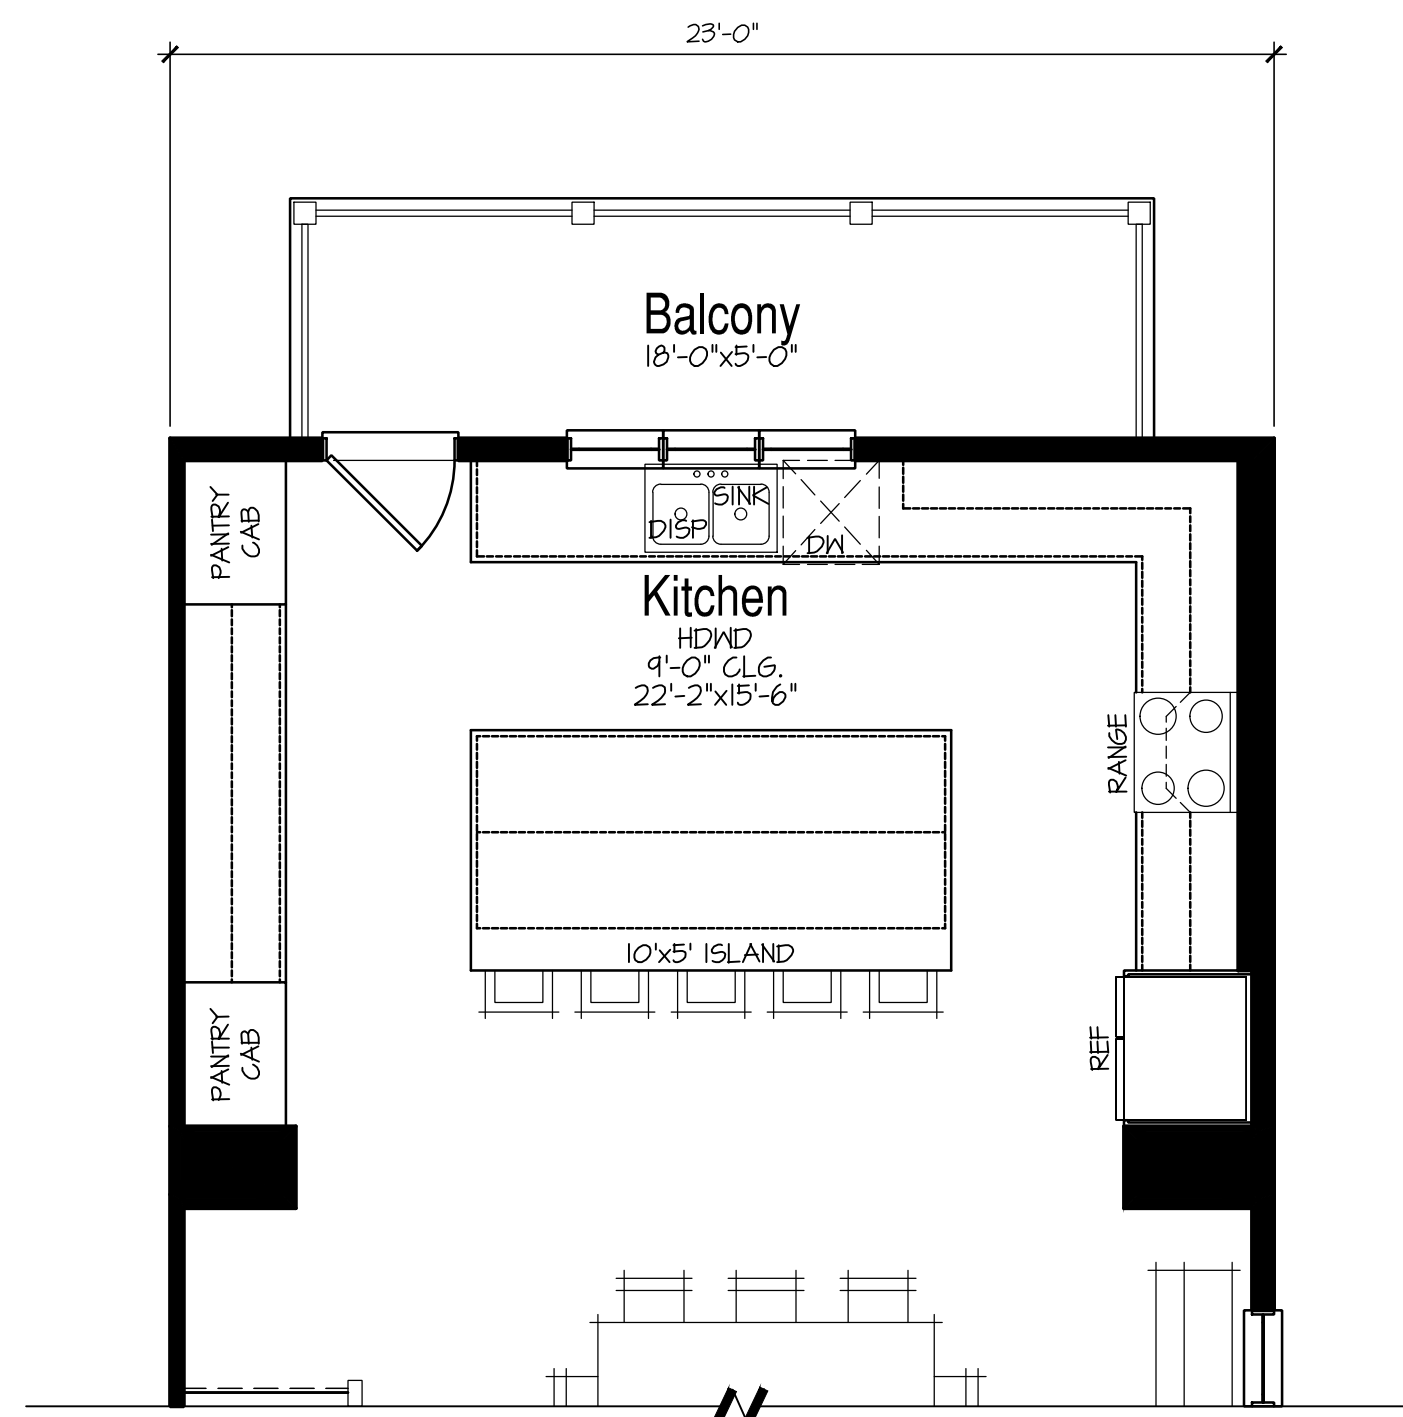

**Optional Gourmet Kitchen  
Part I Main Floor Plan**  
SCALE: 1/4"=1'-0"

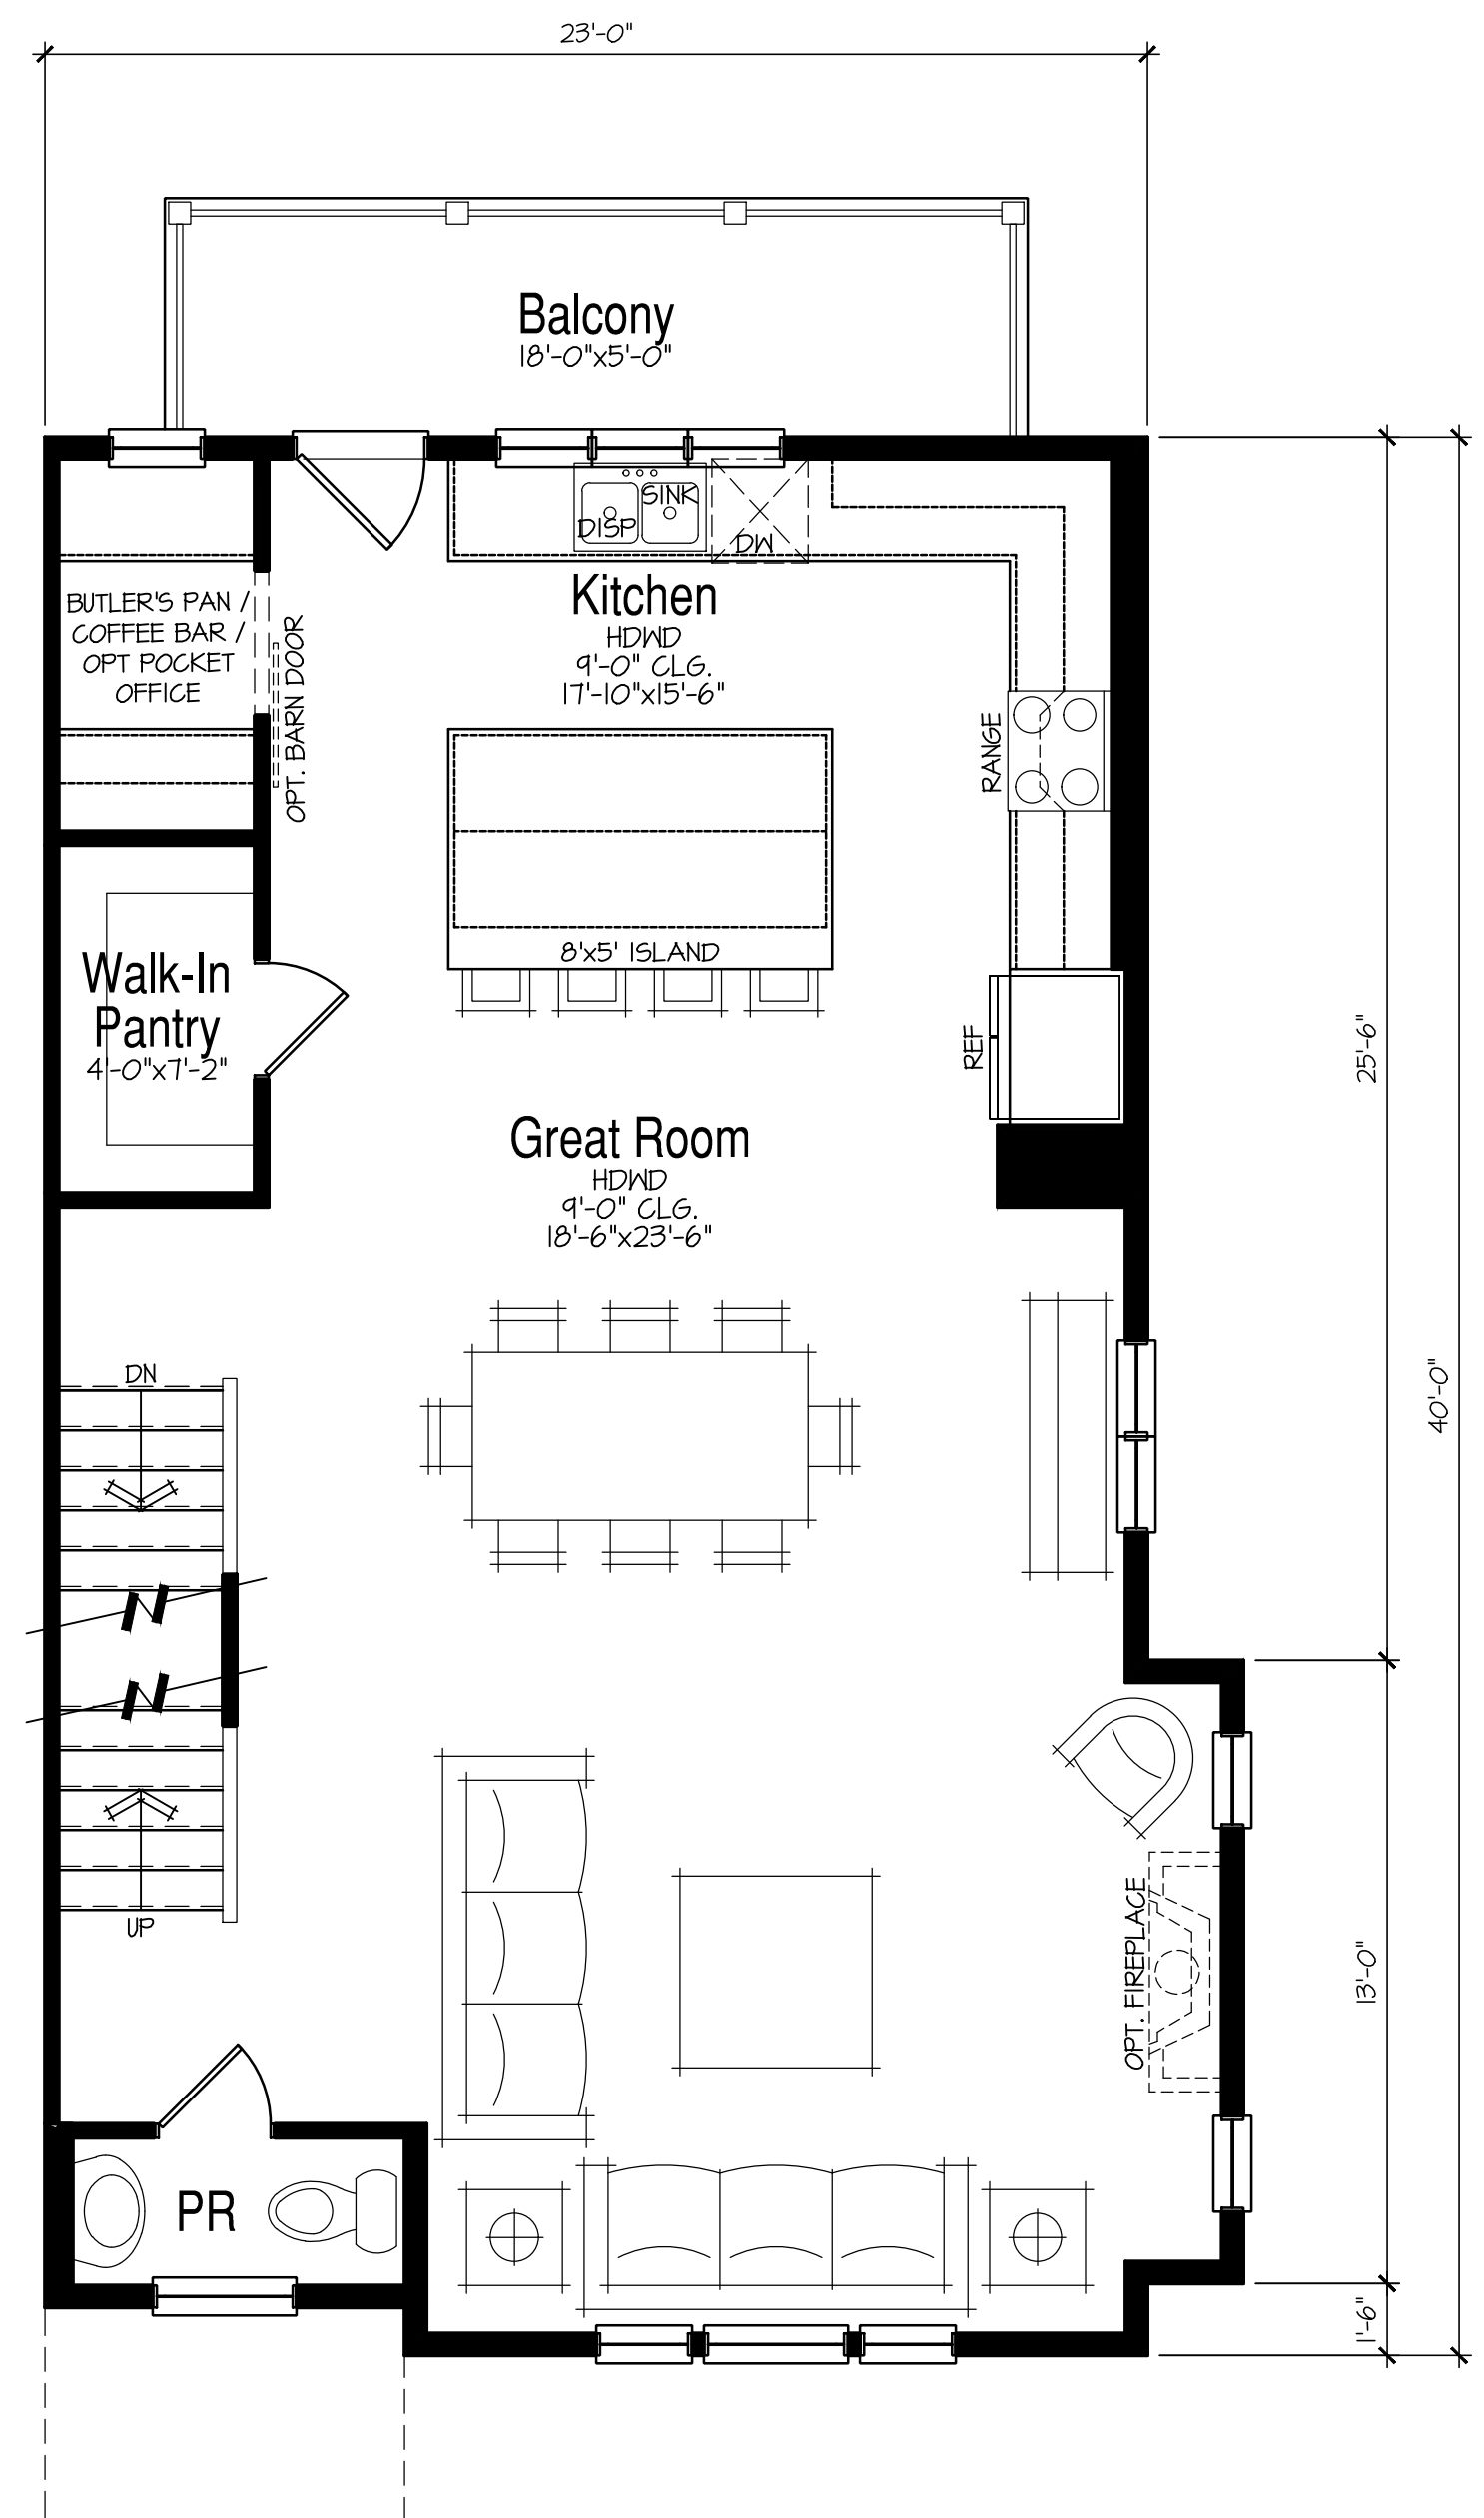

**939 SF  
Main Floor Plan**  
SCALE: 1/4"=1'-0"

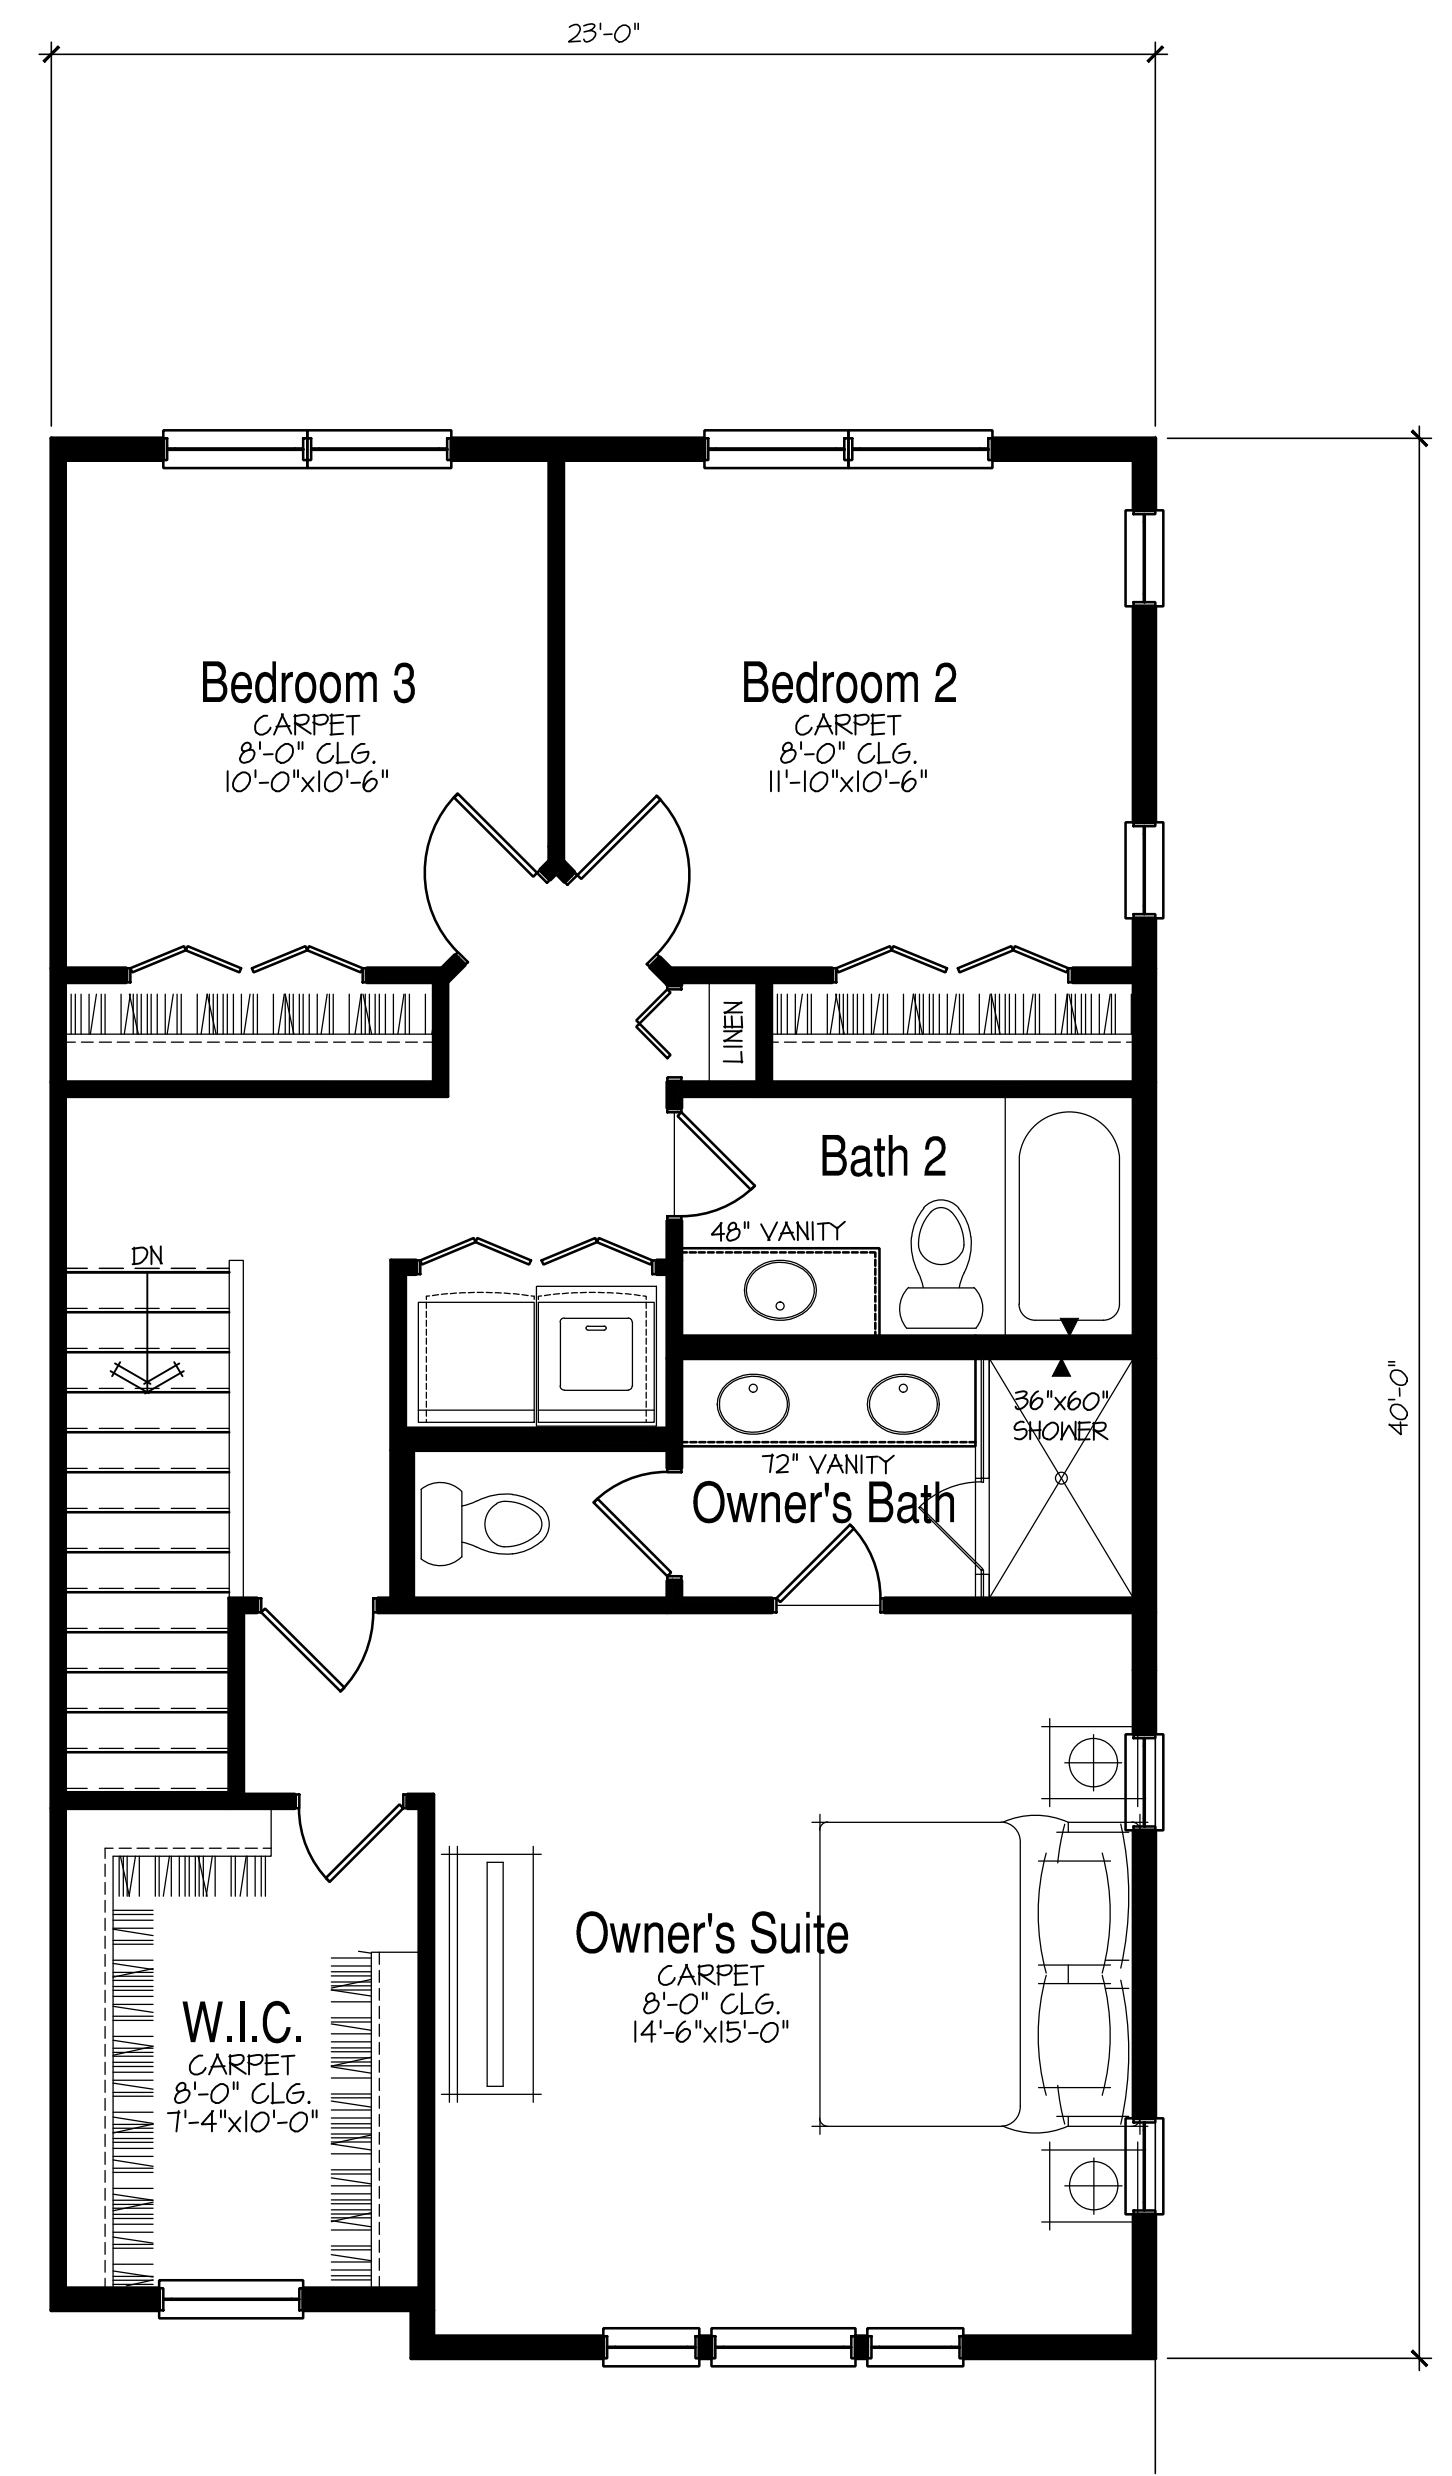

**872 SF  
Upper Floor Plan**  
SCALE: 1/4"=1'-0"