



Lower Floor Plan
SCALE: 1/4"=1'-0"

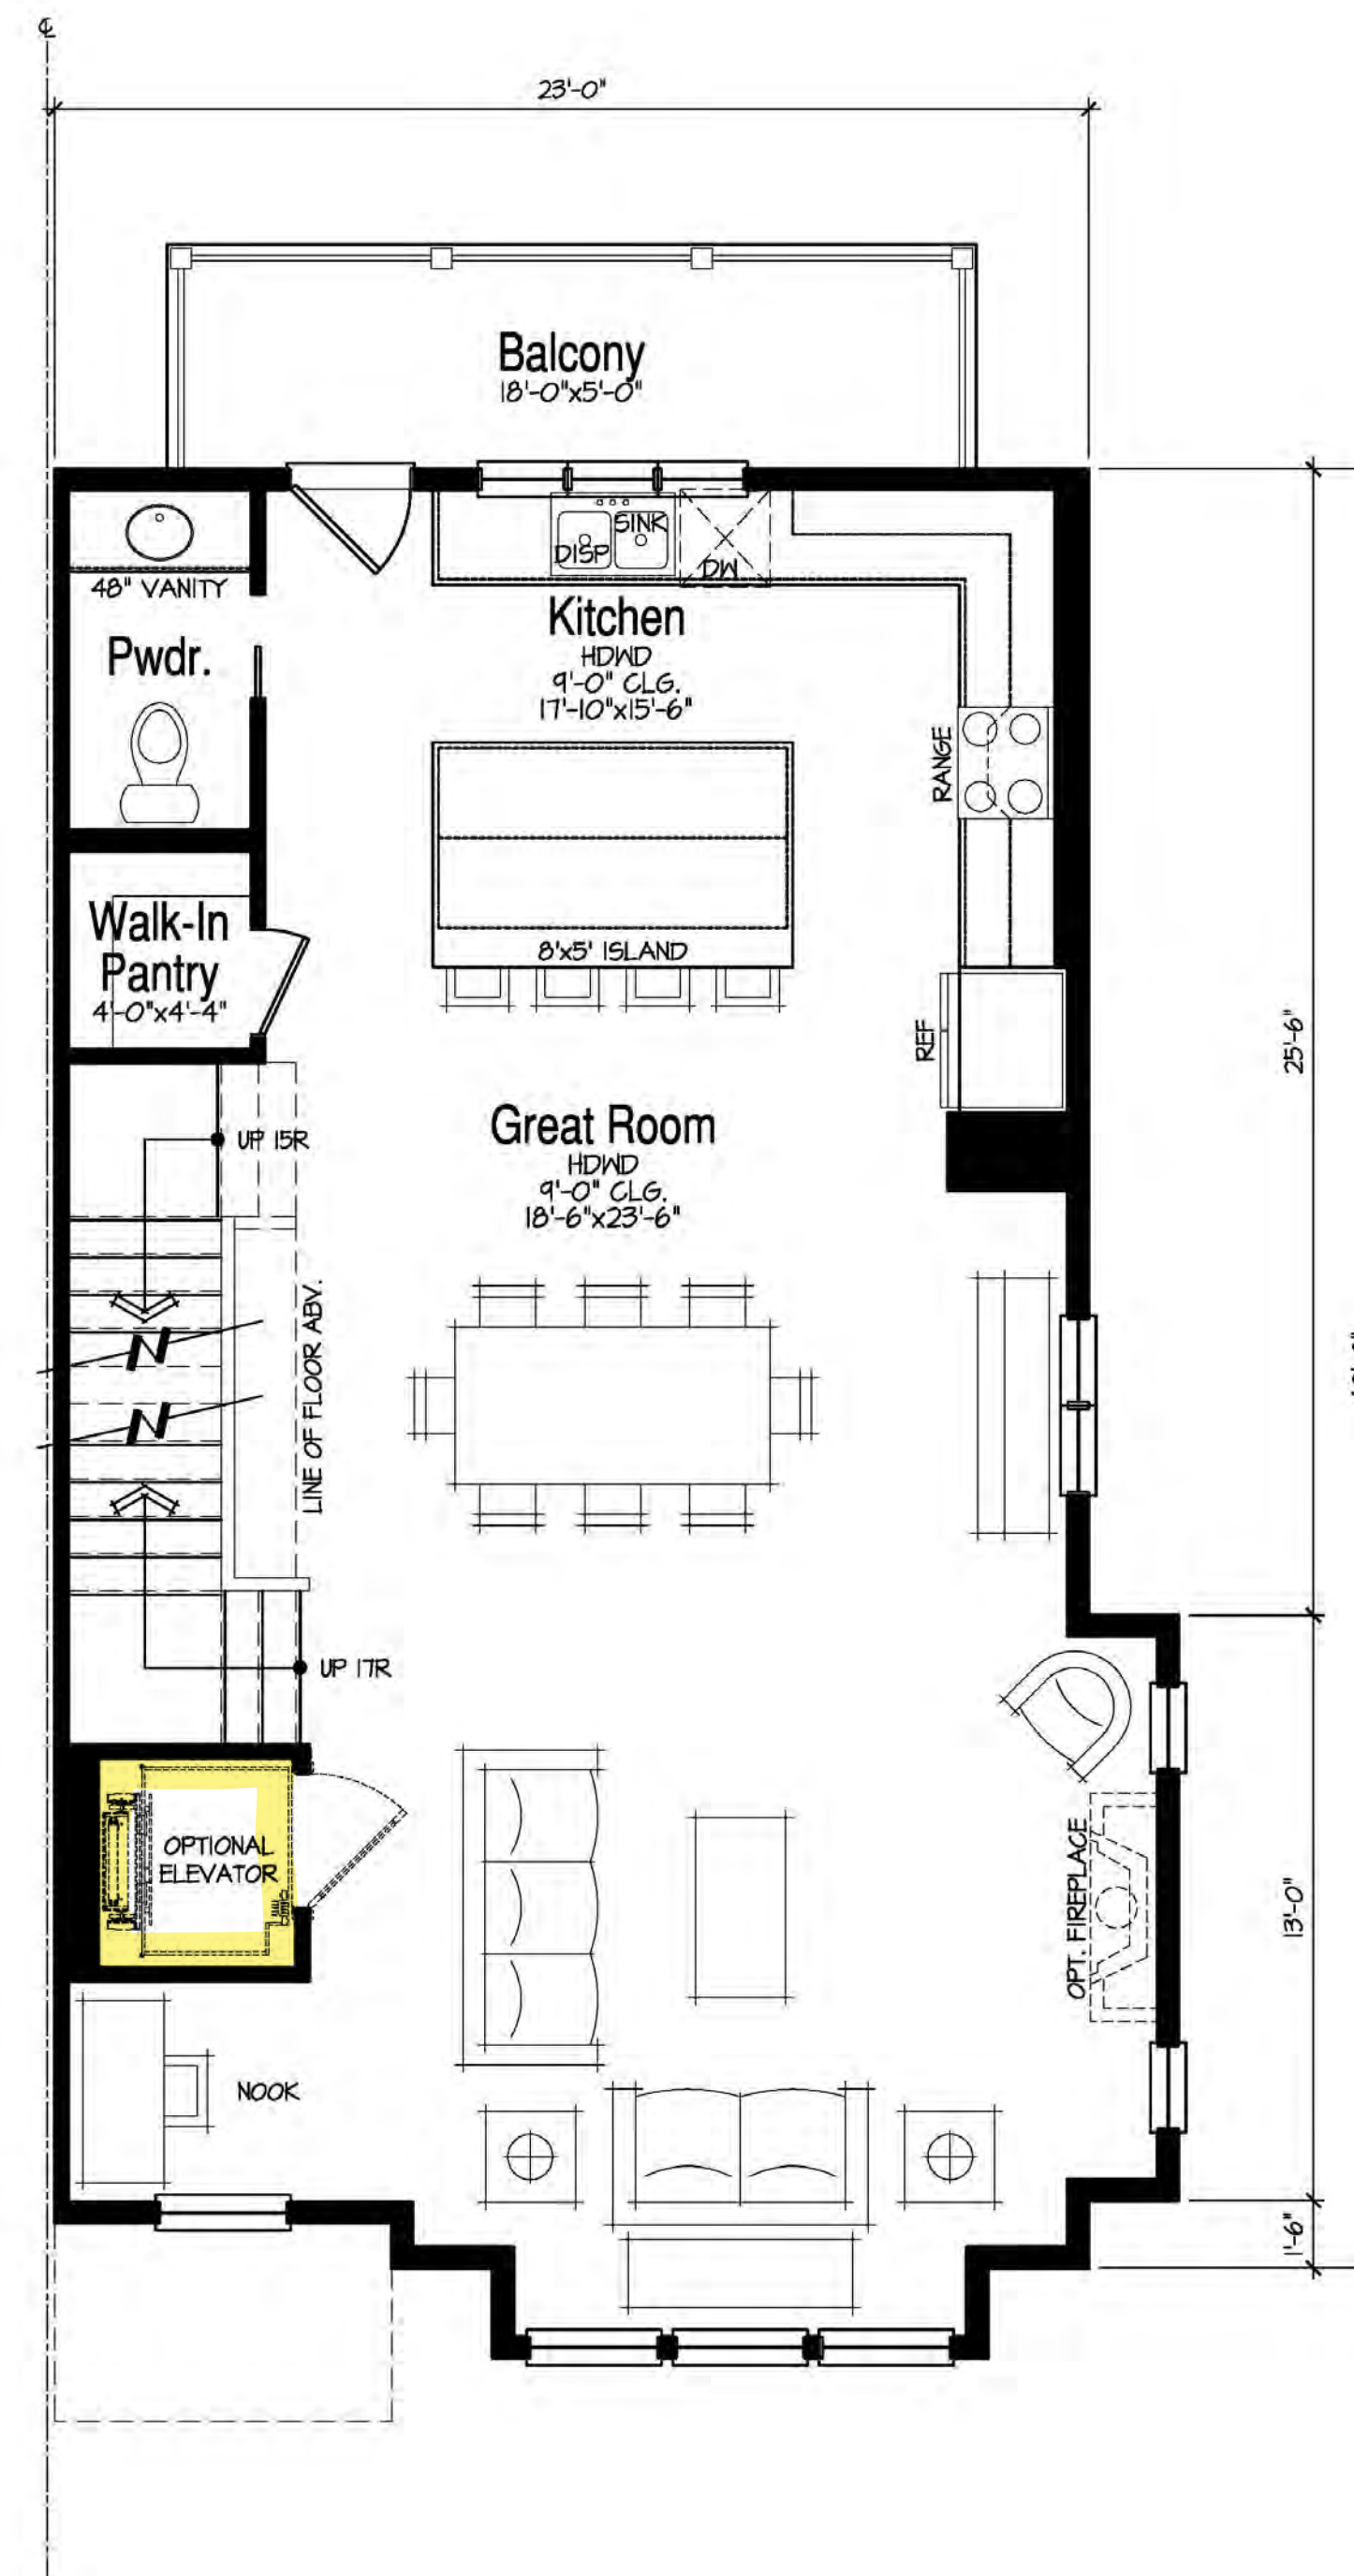

Main Floor Plan
SCALE: 1/4"=1'-0"

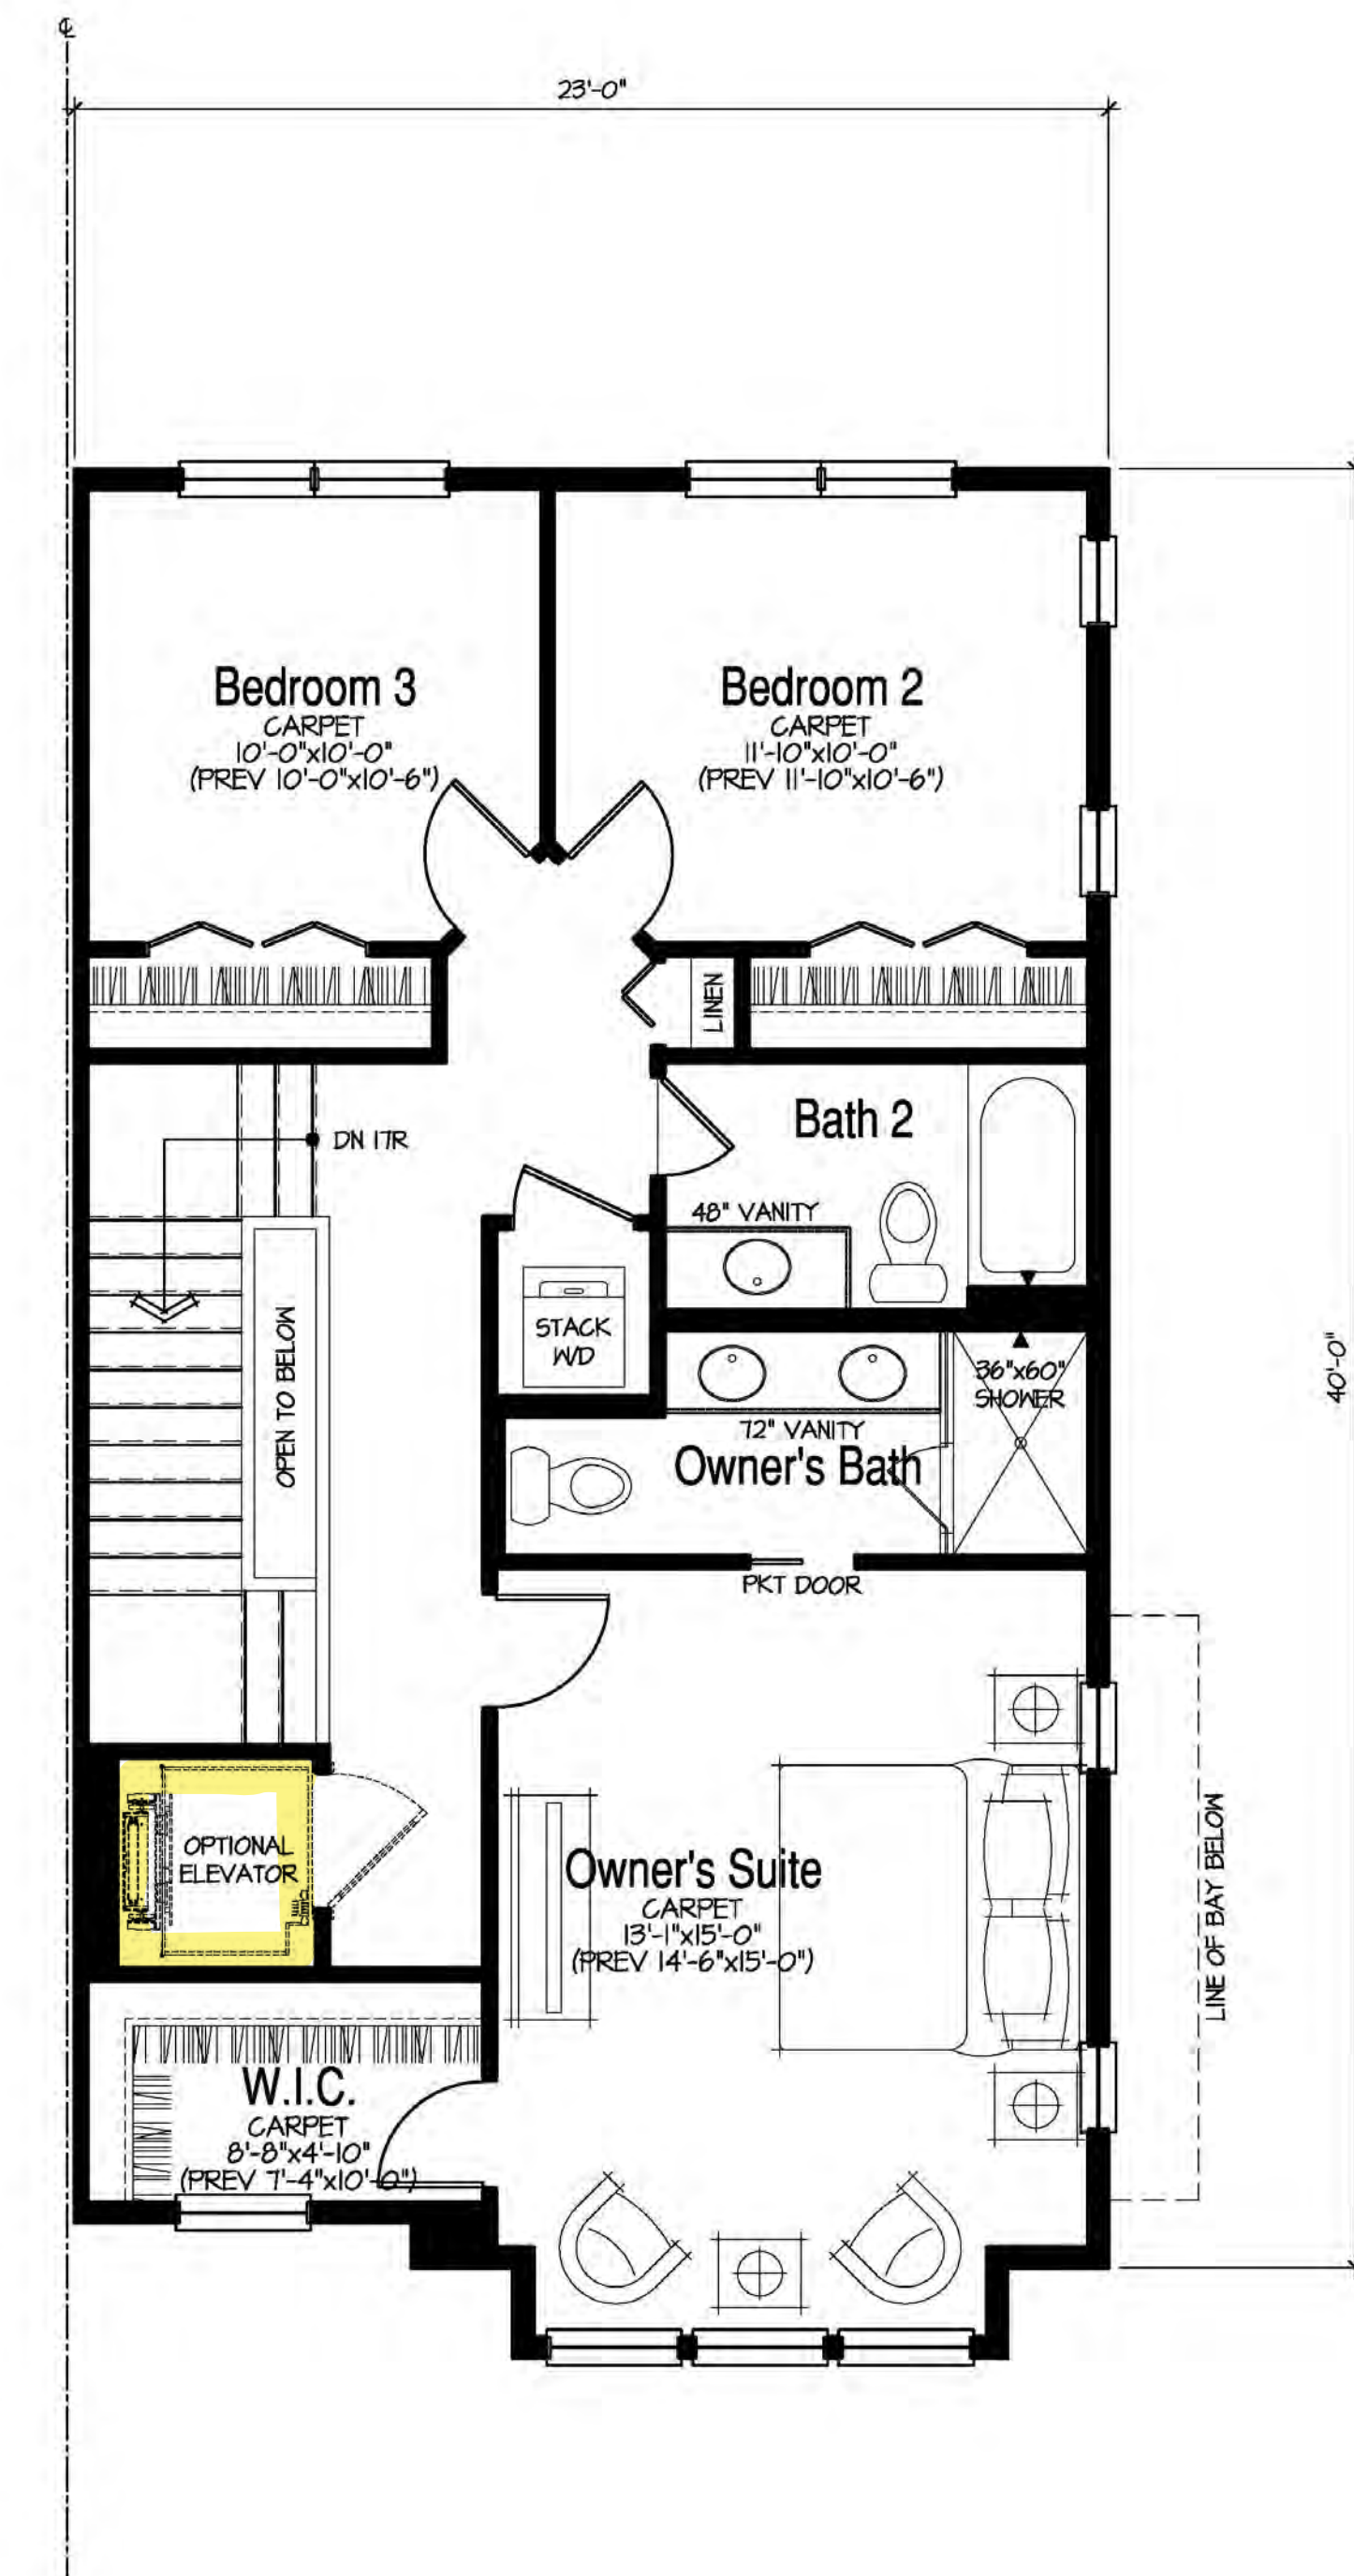

Upper Floor Plan
SCALE: 1/4"=1'-0"