




Scale: 1" = 20'

HAGER ENGINEERING  
 Consulting Engineers  
 1101 Piedmont Drive, Suite 100, Naperville, IL 60563  
 Tel: 630.294.6600 Fax: 630.294.4888  
 www.hagerengineering.com

**RIVERWOODS RESERVE**  
**PHASE 2 ENGINEERING PLANS**  
**DEMOLITION PLAN**  
**PRELIMINARY**

Project Manager: C.A.S.  
 Date: 12/06/2021  
 Project No.: 20-147  
 Sheet No.: C3.0

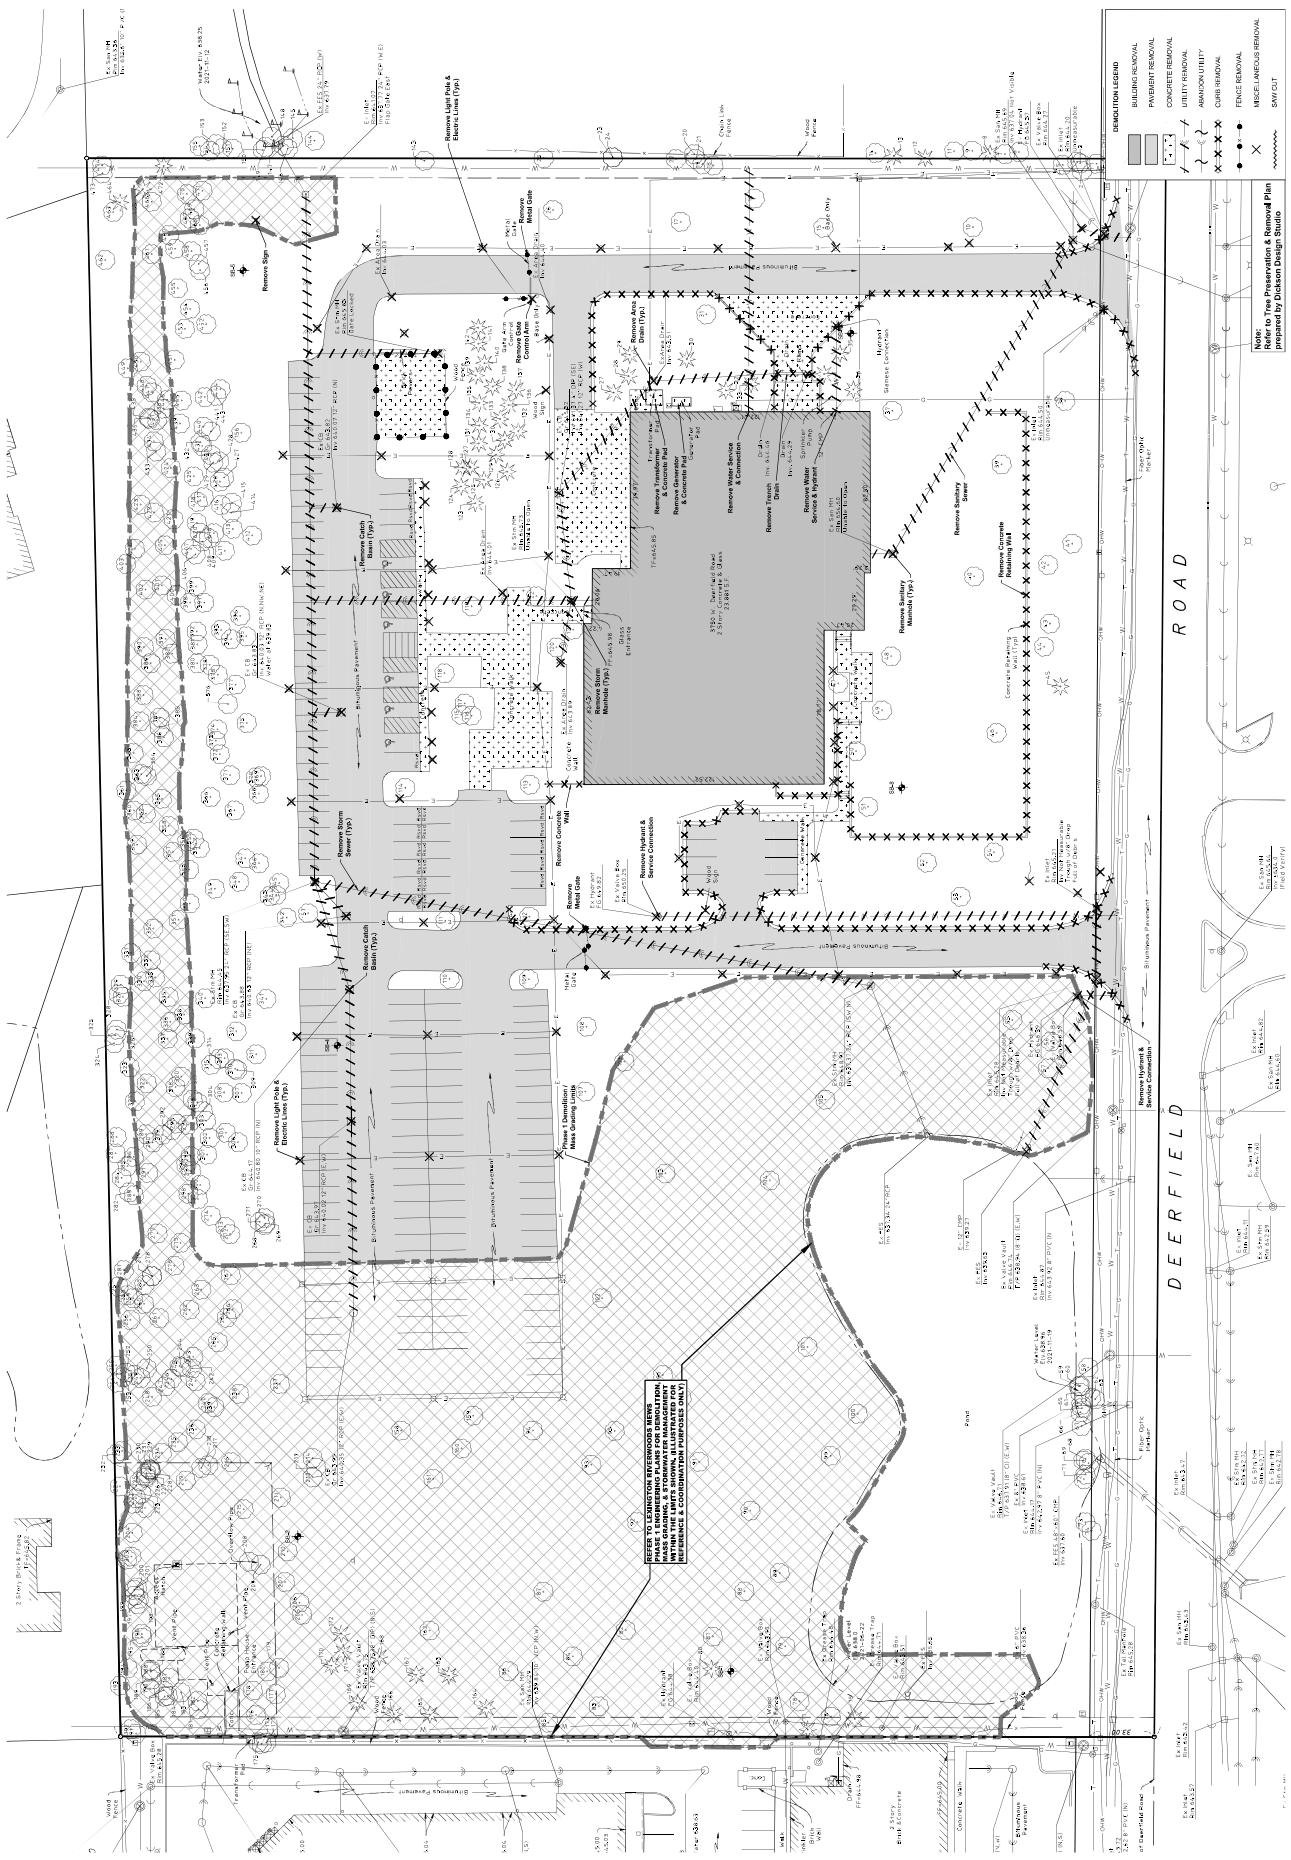

**DEMOLITION LEGEND**

[Symbol]	BUILDING REMOVAL
[Symbol]	PAVEMENT REMOVAL
[Symbol]	CONCRETE REMOVAL
[Symbol]	UTILITY REMOVAL
[Symbol]	CRIB REMOVAL
[Symbol]	FENCE REMOVAL
[Symbol]	MISCELLANEOUS REMOVAL
[Symbol]	SWY/CUT


