






MEADOWLAKE  
UNIT 2  
Rec. March 9, 1981 As Doc. No. 2103460

MEADOWLAKE  
Rec. February 23, 1979 As Doc. No. 1979676

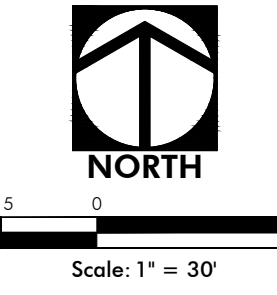

Proposed Land Coverage Area Summary		
	Area (sf)	Area (ac.)
<b>Site (Not Including R.O.W. Dedication)</b>		
Impervious	176,247	4.05
Pervious	146,496	3.36
Water Surface	62,799	1.44
Subtotal	385,542	8.85
<b>R.O.W. Dedication</b>		
Impervious	13,141	0.30
Pervious	9,870	0.23
Water Surface	0	0.00
Subtotal	23,011	0.53
<b>Total Areas</b>		
Impervious	189,388	4.35
Pervious	156,366	3.59
Water Surface	62,799	1.44
Total Site	408,553	9.38

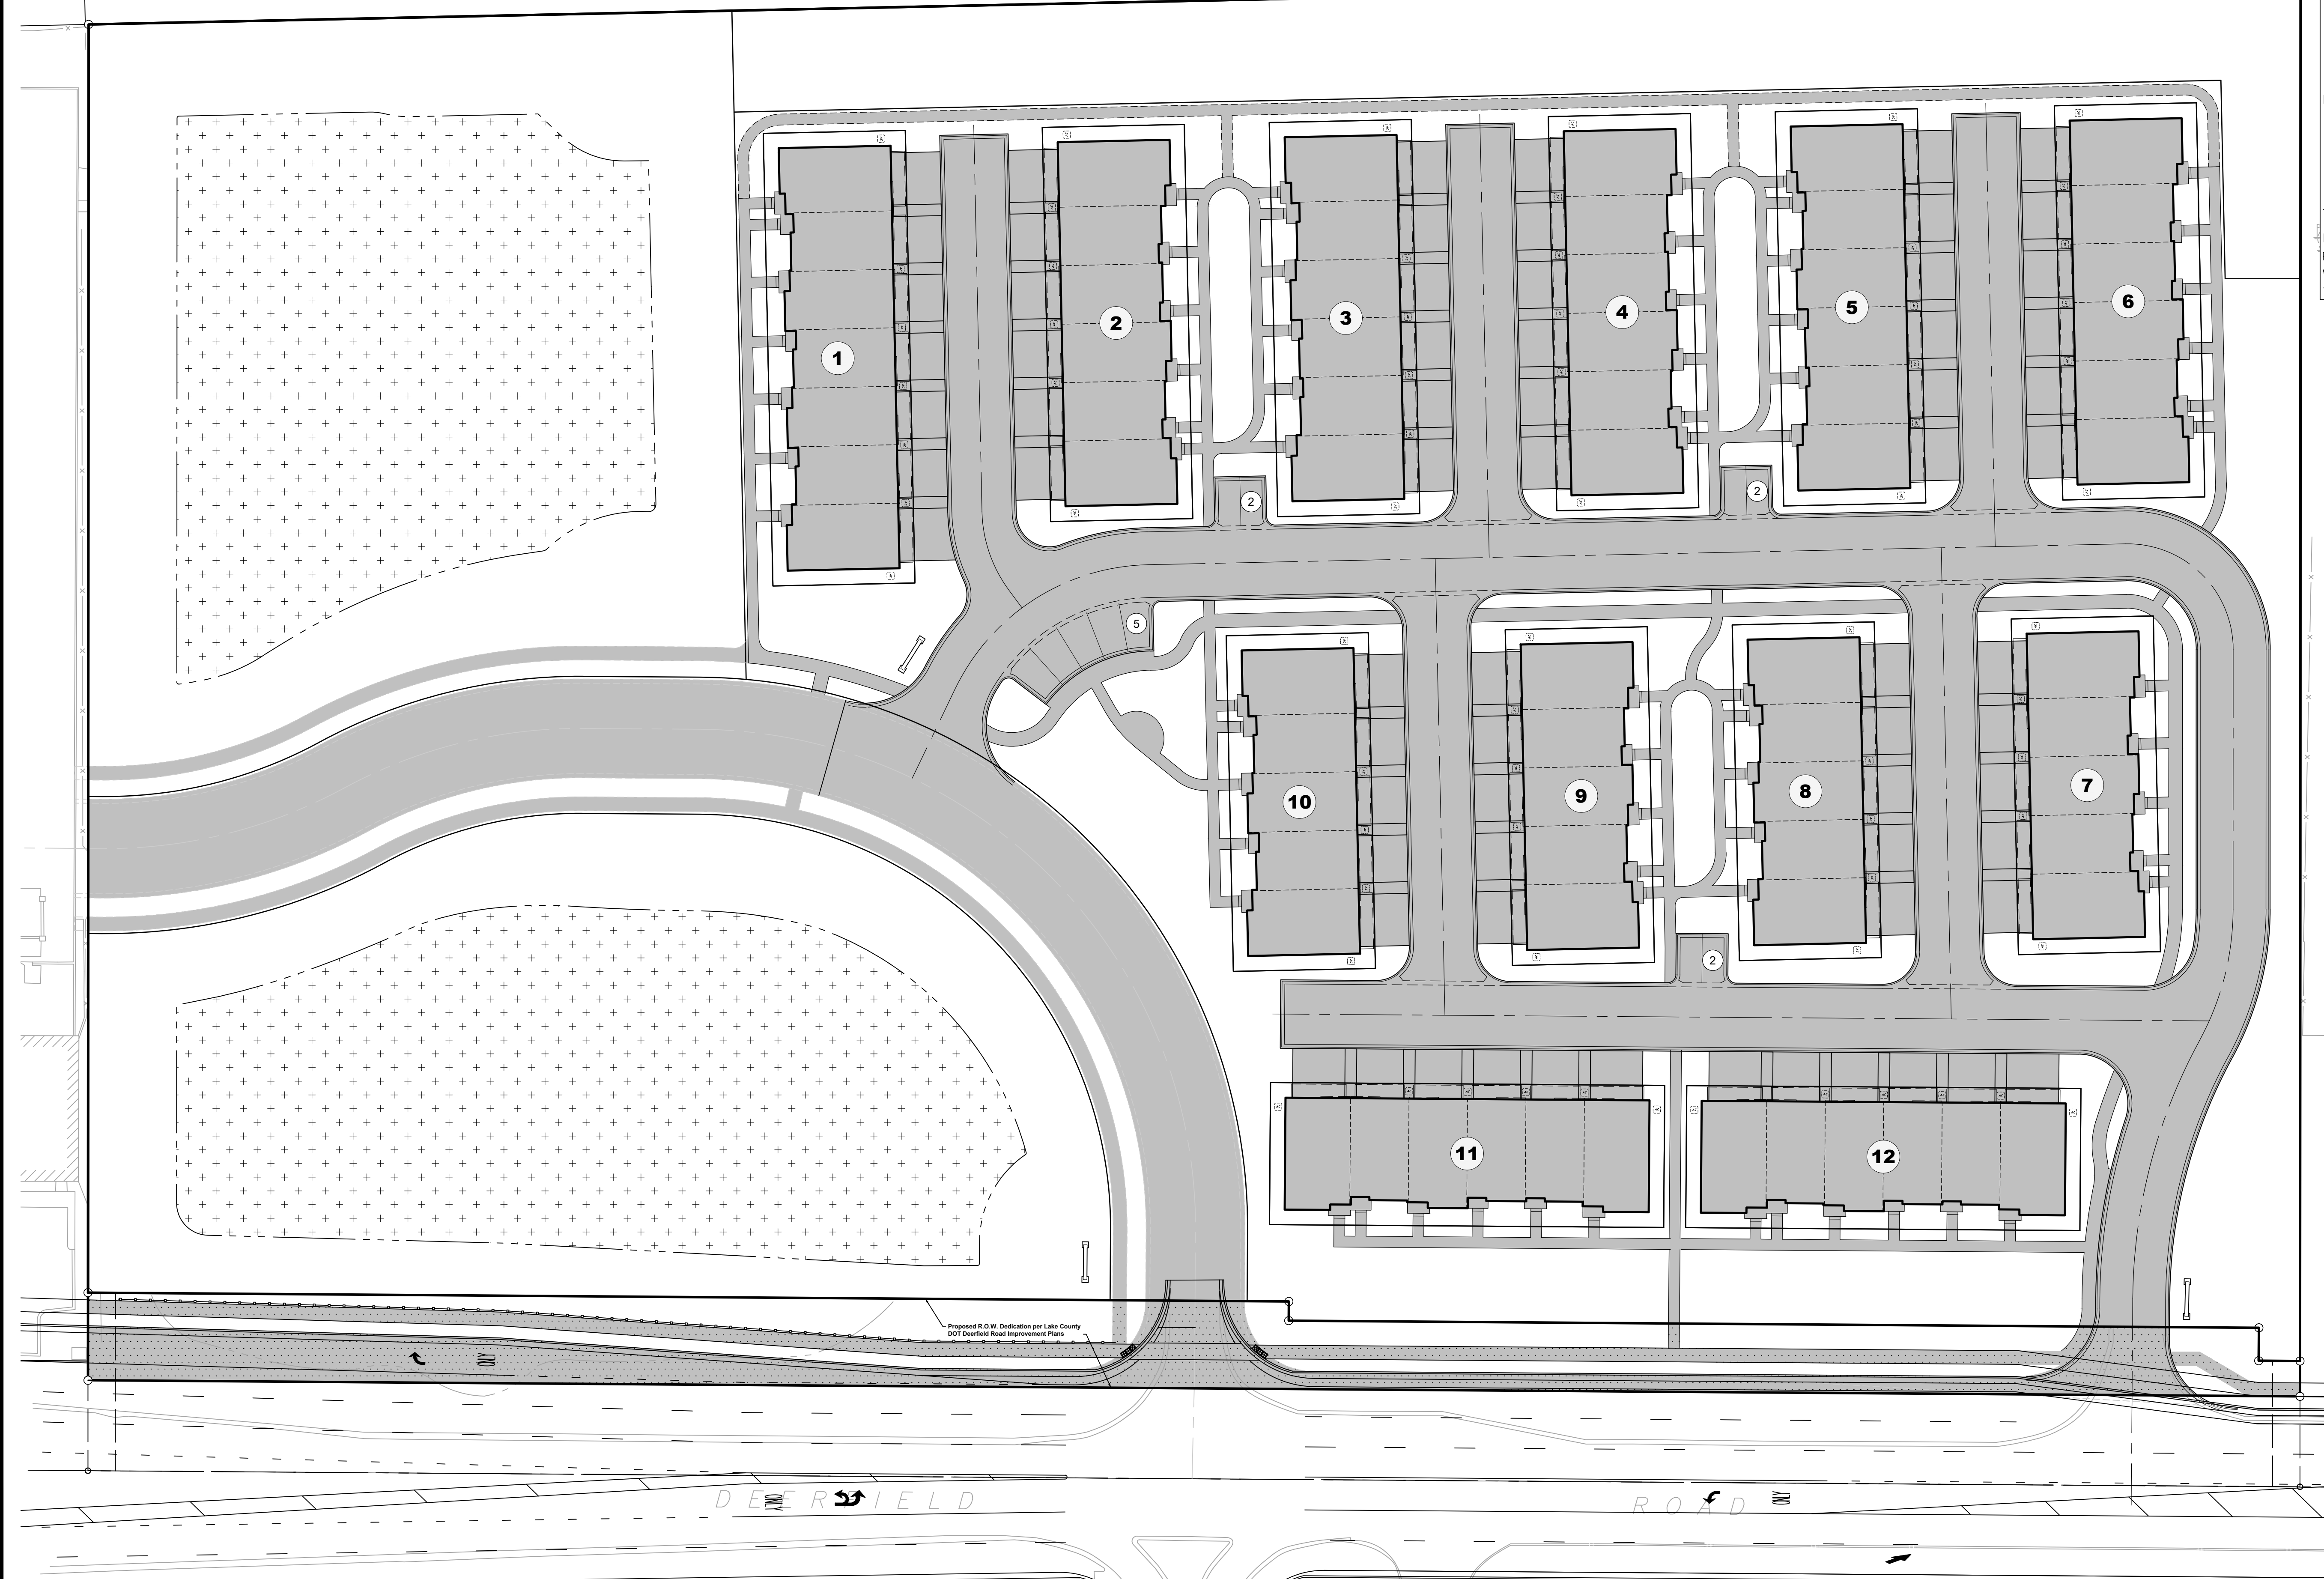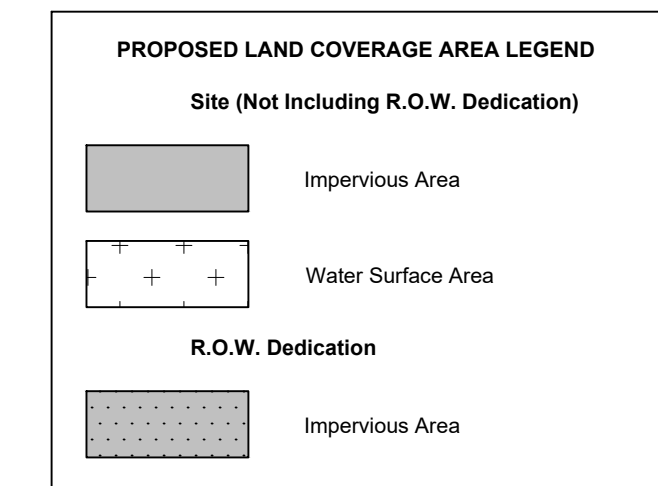



**HAEGER ENGINEERING**  
consulting engineers • land surveyors  
100 East State Parkway, Schaumburg, IL 60173 • Tel: 847.394.6600 Fax: 847.394.6608  
Illinois Professional Design Firm License No. 184-003132  
www.haegerengineering.com

**IMPERVIOUS COVERAGE EXHIBIT**  
**69 UNIT PLAN**  
**RIVERWOODS RESERVE**  
**3750 DEERFIELD ROAD**  
RIVERWOODS, ILLINOIS


Project Manager: T A S  
Engineer: P A C  
Date: 04-06-2023  
Project No. 20-147  
Sheet 1

No. \_\_\_\_\_  
Date \_\_\_\_\_  
Revision \_\_\_\_\_



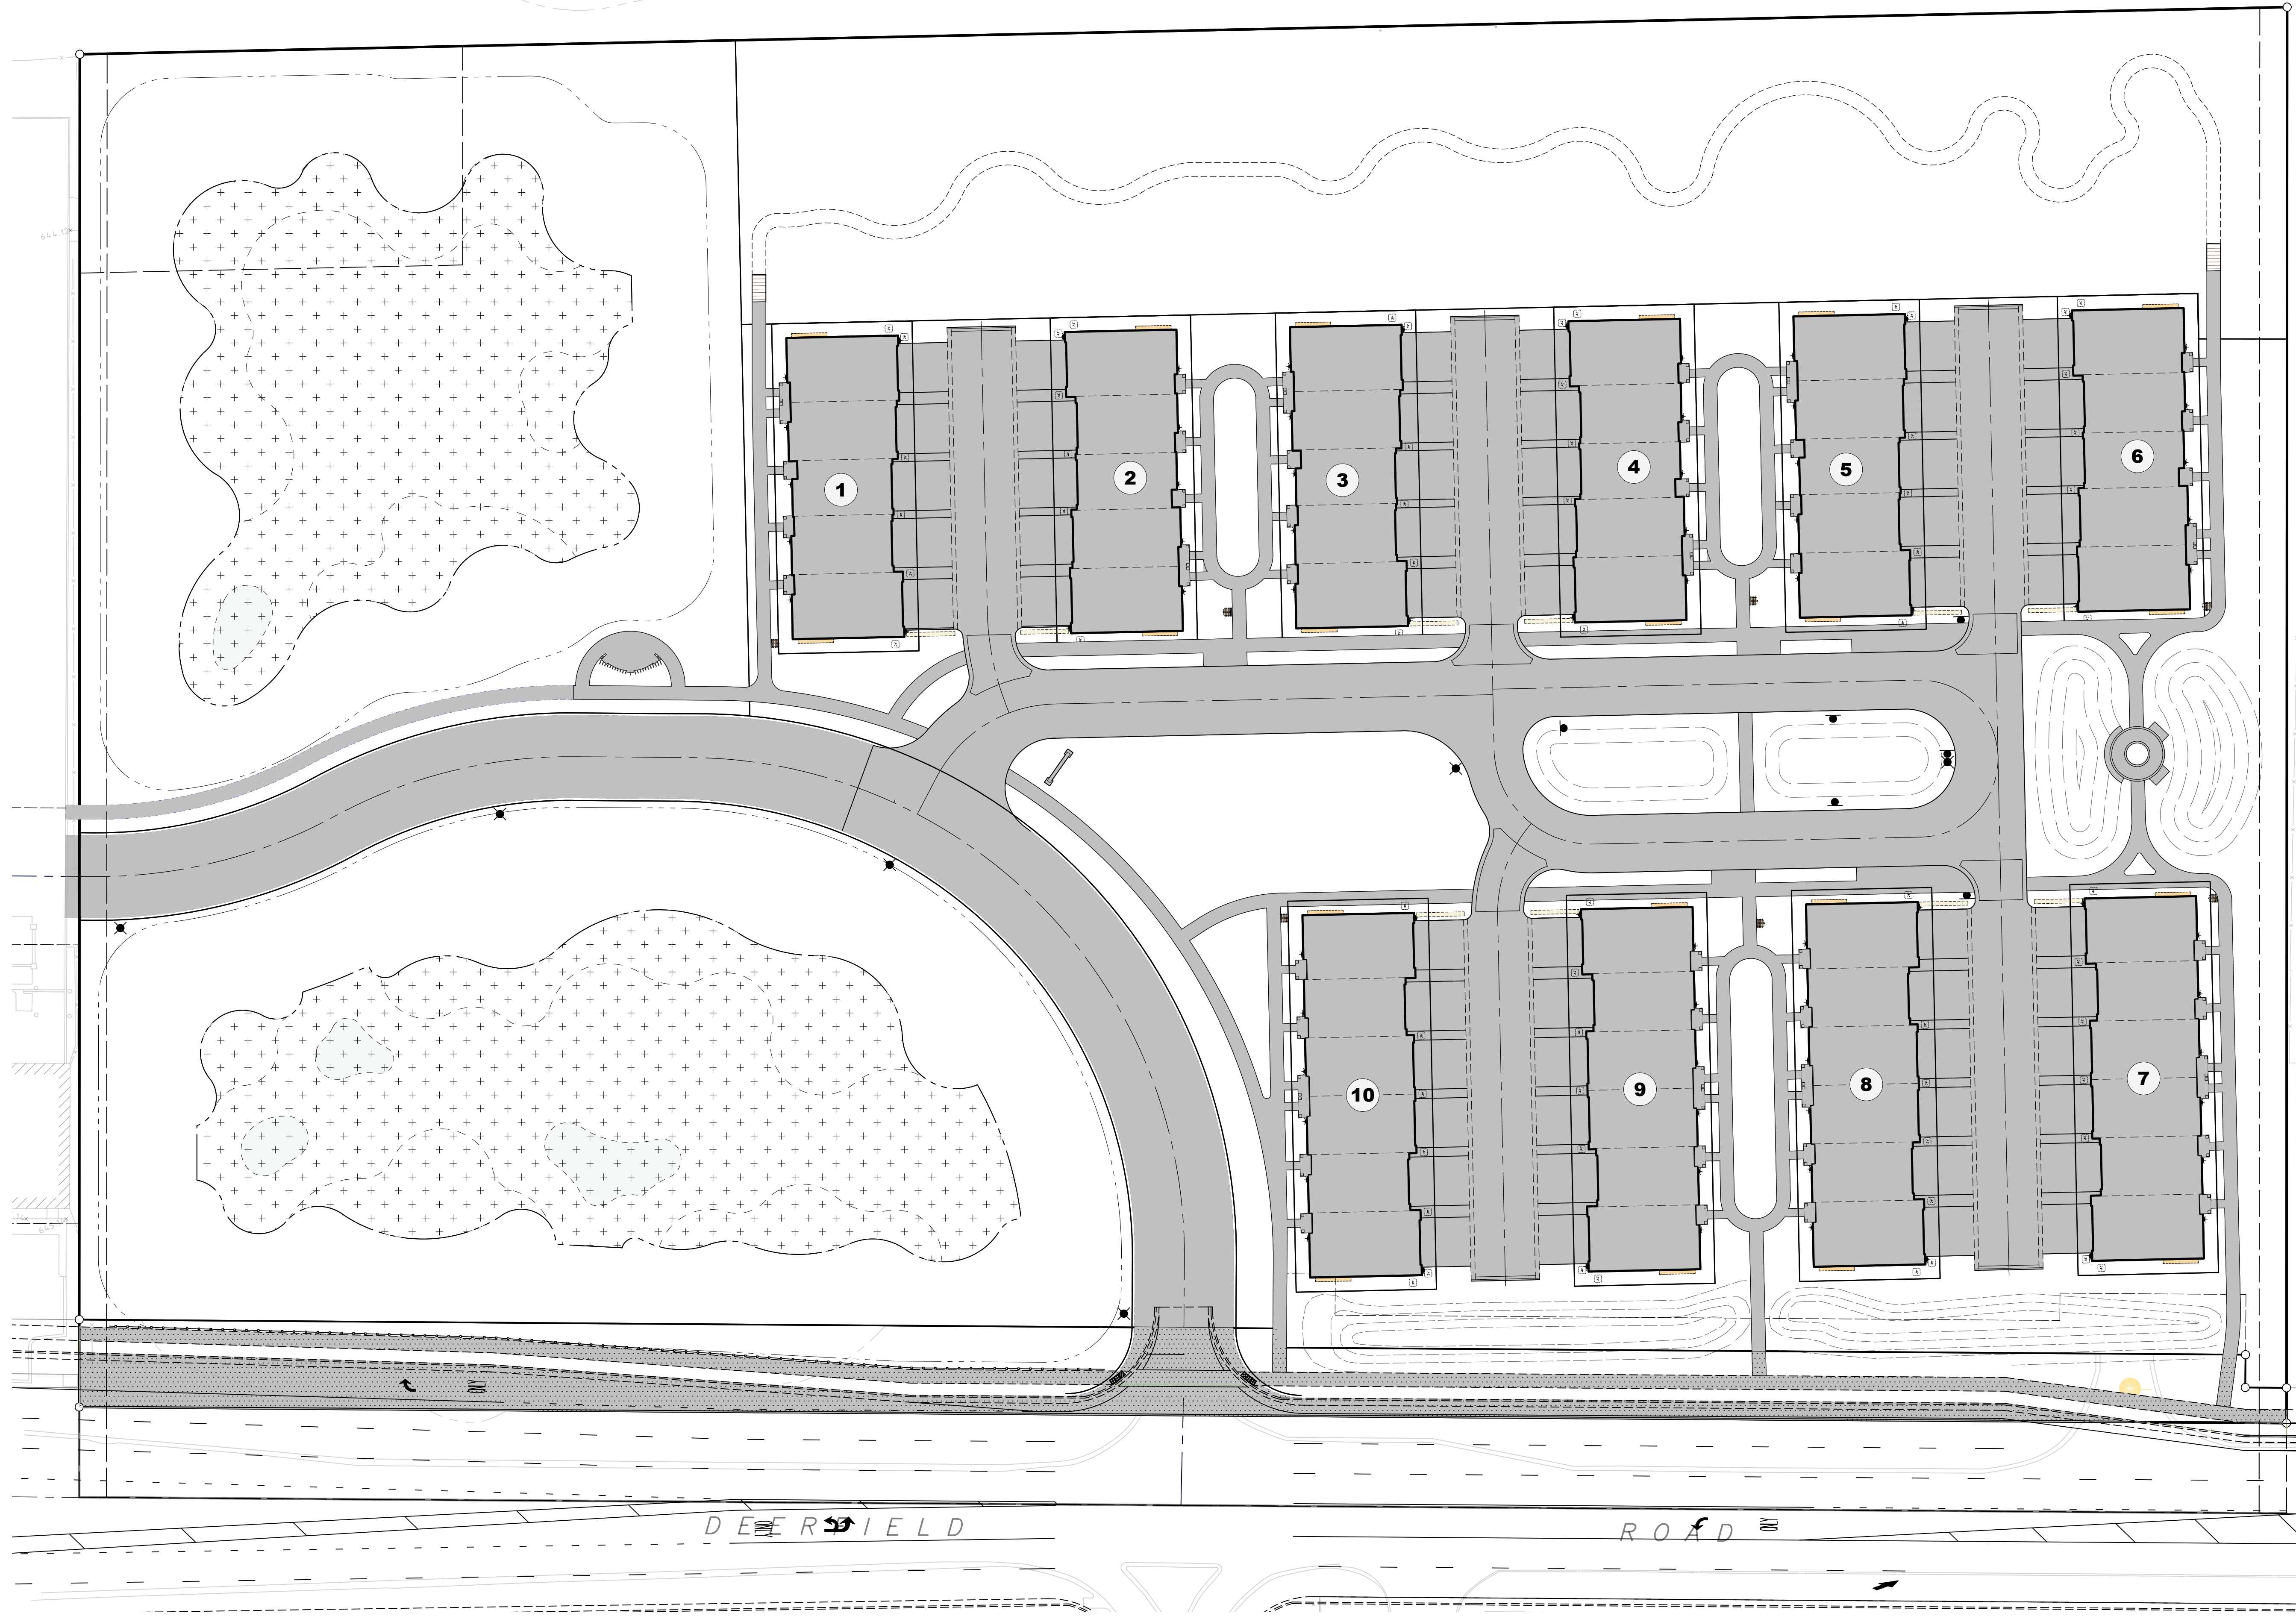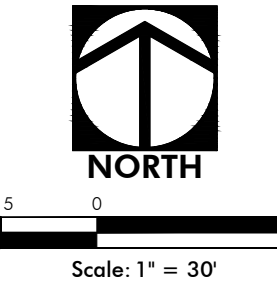

Proposed Land Coverage Area Summary		
	Area (sf)	Area (ac.)
<b>Site (Not Including R.O.W. Dedication)</b>		
Impervious	136,175	3.13
Pervious	198,477	4.56
Water Surface	50,890	1.17
Subtotal	385,542	8.85
<b>R.O.W. Dedication</b>		
Impervious	12,455	0.29
Pervious	10,556	0.24
Water Surface	0	0.00
Subtotal	23,011	0.53
<b>Total Areas</b>		
Impervious	148,630	3.41
Pervious	209,033	4.80
Water Surface	50,890	1.17
Total Site	408,553	9.38

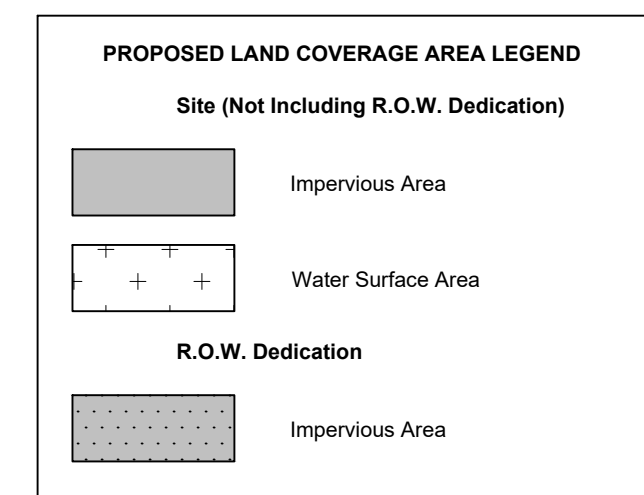

**HAEGER ENGINEERING**  
consulting engineers • land surveyors  
100 East State Parkway, Schaumburg, IL 60173 • Tel: 847.394.6600 Fax: 847.394.6608  
Illinois Professional Design Firm License No. 184-003132  
www.haegerengineering.com

**IMPERVIOUS COVERAGE EXHIBIT**  
**54 UNIT PLAN**  
**RIVERWOODS RESERVE**  
**3750 DEERFIELD ROAD**  
RIVERWOODS, ILLINOIS

Project Manager: T A S  
Engineer: P A C  
Date: 04/06/2023  
Project No. 20-147  
Sheet 1/1